


호남고속선 공주고가_23(43.803~43.811km, S22)

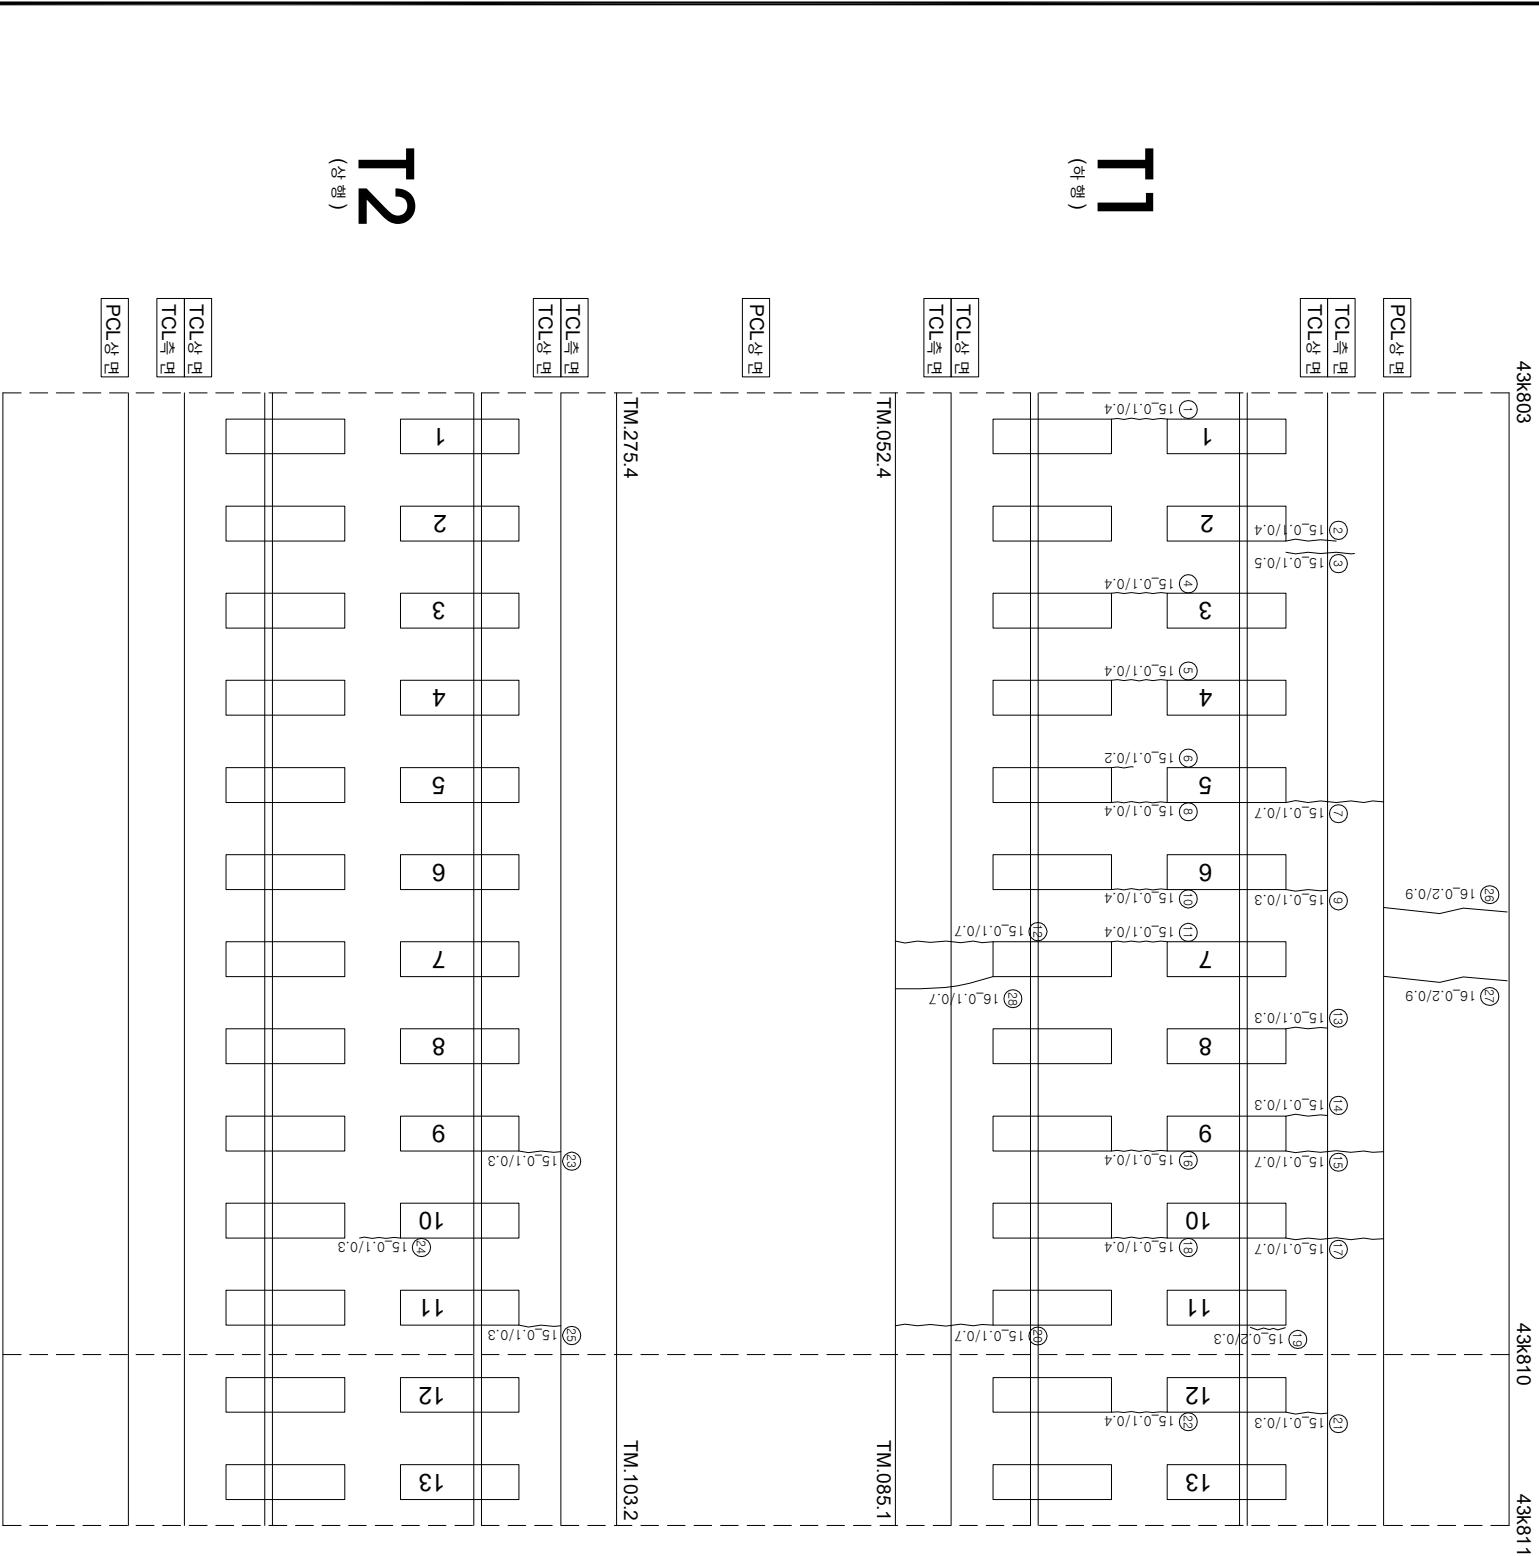

연번	산상	폭	연장	비고	연번	산상	폭	연장	비고
1	균열 0.1	mm 0.4	m		56				
2	균열 0.1	mm 0.4	m		57				
3	균열 0.1	mm 0.5	m		58				
4	균열 0.1	mm 0.4	m		59				
5	균열 0.1	mm 0.4	m		60				
6	균열 0.1	mm 0.2	m		61				
7	균열 0.1	mm 0.7	m		62				
8	균열 0.1	mm 0.4	m		63				
9	균열 0.1	mm 0.3	m		64				
10	균열 0.1	mm 0.4	m		65				
11	균열 0.1	mm 0.4	m		66				
12	균열 0.1	mm 0.7	m		67				
13	균열 0.1	mm 0.3	m		68				
14	균열 0.1	mm 0.3	m		69				
15	균열 0.1	mm 0.7	m		70				
16	균열 0.1	mm 0.4	m		71				
17	균열 0.1	mm 0.7	m		72				
18	균열 0.1	mm 0.4	m		73				
19	관계부 균열 0.2	mm 0.3	m		74				
20	균열 0.1	mm 0.7	m		75				
21	균열 0.1	mm 0.3	m		76				
22	균열 0.1	mm 0.4	m		77				
23	균열 0.1	mm 0.3	m		78				
24	균열 0.1	mm 0.3	m		79				
25	균열 0.1	mm 0.3	m		80				
26	균열 0.2	mm 0.9	m		81				
27	균열 0.2	mm 0.9	m		82				
28	균열 0.1	mm 0.7	m		83				
29					84				
30					85				
31					86				
32					87				
33					88				
34					89				
35					90				
36					91				
37					92				
38					93				
39					94				
40					95				
41					96				
42					97				
43					98				
44					99				
45					100				
46					101				
47					102				
48					103				
49					104				
50					105				
51					106				
52					107				
53					108				
54					109				
55					110				