


호남고속선 공주고가_부분선_13(43.735~43.741km, S12)

외관조사망도 번호
B11_공주고가_부분선_13(43K735~43K741)

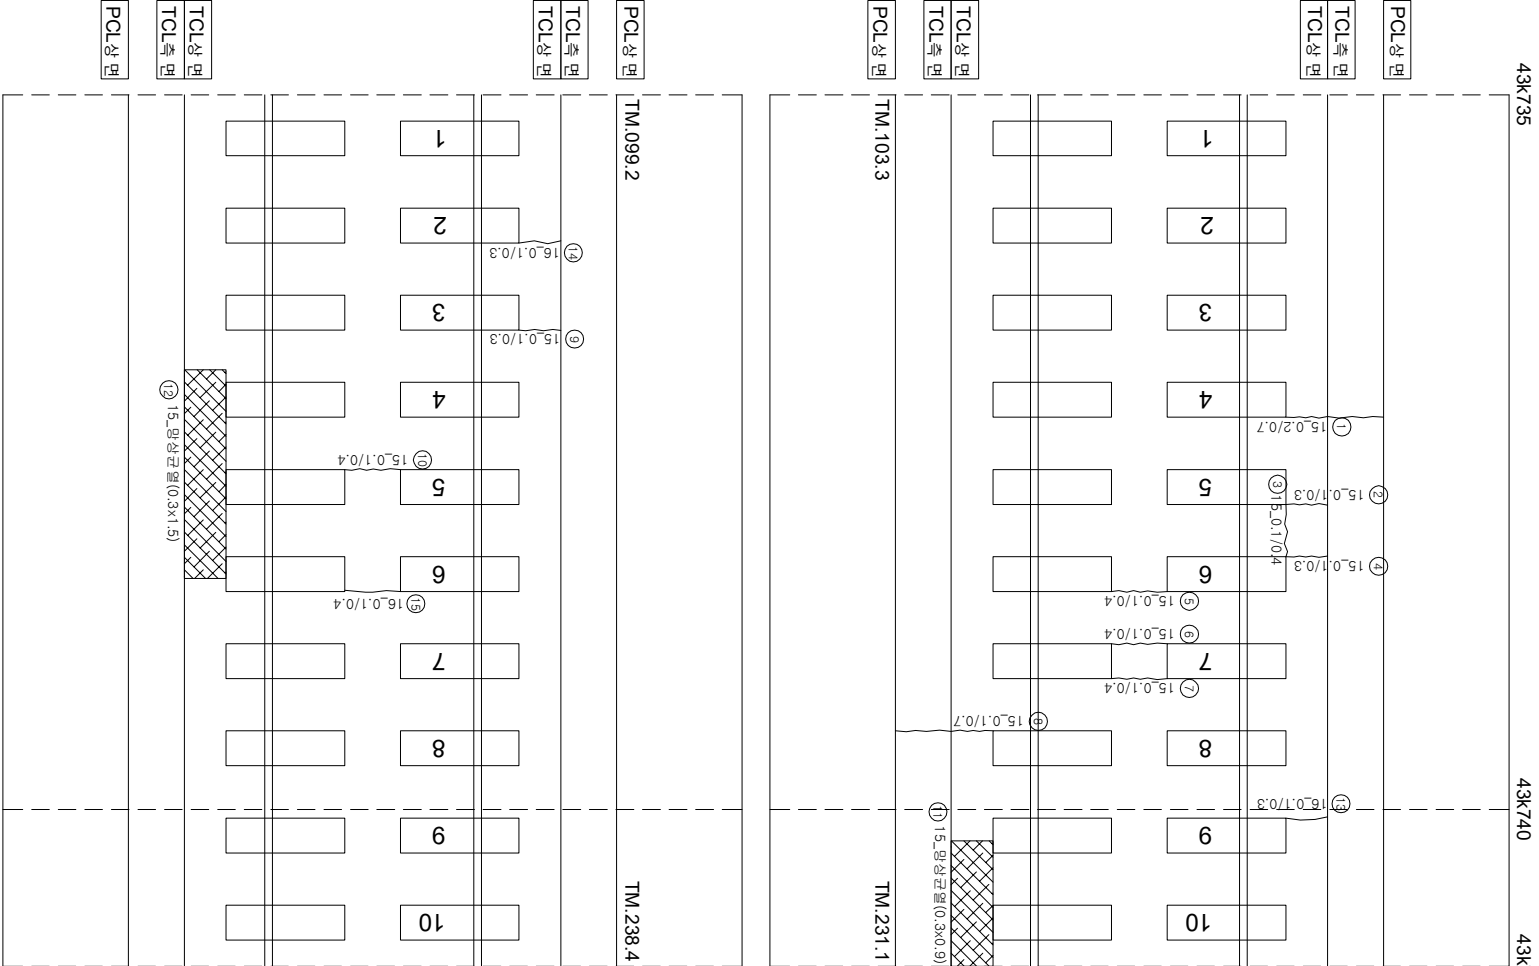

연번	단상	폭	연장	비고	연번	단상	폭	연장	비고
1	균열 0.2	mm 0.7	m		56				
2	균열 0.1	mm 0.3	m		57				
3	균열 0.1	mm 0.4	m		58				
4	균열 0.1	mm 0.3	m		59				
5	균열 0.1	mm 0.4	m		60				
6	균열 0.1	mm 0.4	m		61				
7	균열 0.1	mm 0.4	m		62				
8	균열 0.1	mm 0.7	m		63				
9	균열 0.1	mm 0.3	m		64				
10	균열 0.1	mm 0.4	m		65				
11	평상균열 0.3	m 0.9	m		66				
12	평상균열 0.3	m 1.5	m		67				
13	균열 0.1	mm 0.3	m		68				
14	균열 0.1	mm 0.3	m		69				
15	균열 0.1	mm 0.4	m		70				
16					71				
17					72				
18					73				
55					110				