


호남고속도로가 56(44.430~44.440km, L=10m)

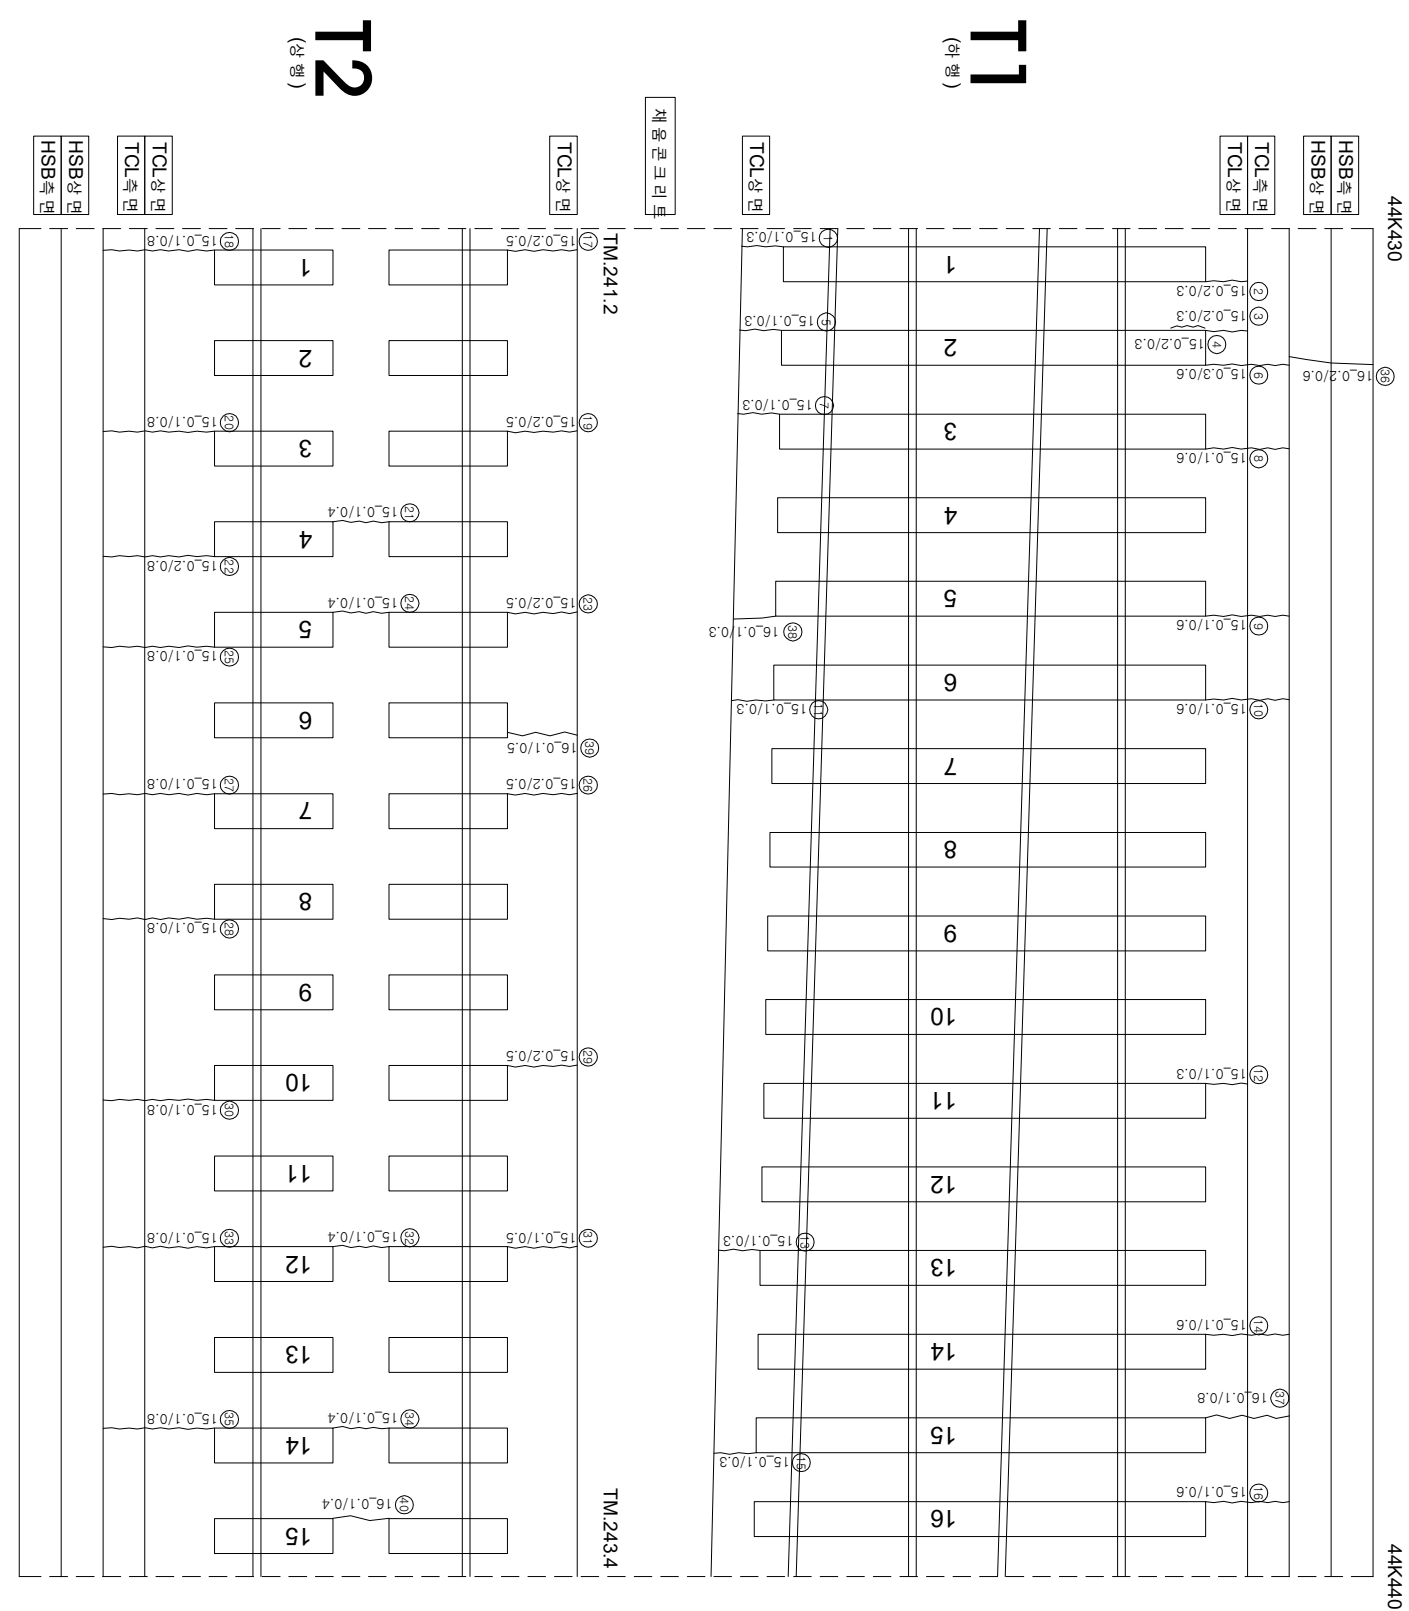

연번	순차	록	연장	비고	연번	순차	록	연장	비고
1	균열	0.1	mm	0.3 m		56			
2	균열	0.2	mm	0.3 m		57			
3	균열	0.2	mm	0.3 m		58			
4	경계부 균열	0.2	mm	0.3 m		59			
5	균열	0.1	mm	0.3 m		60			
6	균열	0.3	mm	0.6 m		61			
7	균열	0.1	mm	0.3 m		62			
8	균열	0.1	mm	0.6 m		63			
9	균열	0.1	mm	0.6 m		64			
10	균열	0.1	mm	0.6 m		65			
11	균열	0.1	mm	0.3 m		66			
12	균열	0.1	mm	0.3 m		67			
13	균열	0.1	mm	0.3 m		68			
14	균열	0.1	mm	0.6 m		69			
15	균열	0.1	mm	0.3 m		70			
16	균열	0.1	mm	0.6 m		71			
17	균열	0.2	mm	0.5 m		72			
18	균열	0.1	mm	0.8 m		73			
19	균열	0.2	mm	0.5 m		74			
20	균열	0.1	mm	0.8 m		75			
21	균열	0.1	mm	0.4 m		76			
22	균열	0.2	mm	0.8 m		77			
23	균열	0.2	mm	0.5 m		78			
24	균열	0.1	mm	0.4 m		79			
25	균열	0.1	mm	0.8 m		80			
26	균열	0.2	mm	0.5 m		81			
27	균열	0.1	mm	0.8 m		82			
28	균열	0.1	mm	0.8 m		83			
29	균열	0.2	mm	0.5 m		84			
30	균열	0.1	mm	0.8 m		85			
31	균열	0.1	mm	0.5 m		86			
32	균열	0.1	mm	0.4 m		87			
33	균열	0.1	mm	0.8 m		88			
34	균열	0.1	mm	0.4 m		89			
35	균열	0.1	mm	0.8 m		90			
36	균열	0.2	mm	0.6 m		91			
37	균열	0.1	mm	0.8 m		92			
38	균열	0.1	mm	0.3 m		93			
39	균열	0.1	mm	0.5 m		94			
40	균열	0.1	mm	0.4 m		95			
41						96			
42						97			
43						98			
44						99			
45						100			
46						101			
47						102			
48						103			
49						104			
50						105			
51						106			
52						107			
53						108			
54						109			
55						110			

[illegible]