


화남고속도로가 - 토양노반 - 96(44.830~44.840km, L=10m)

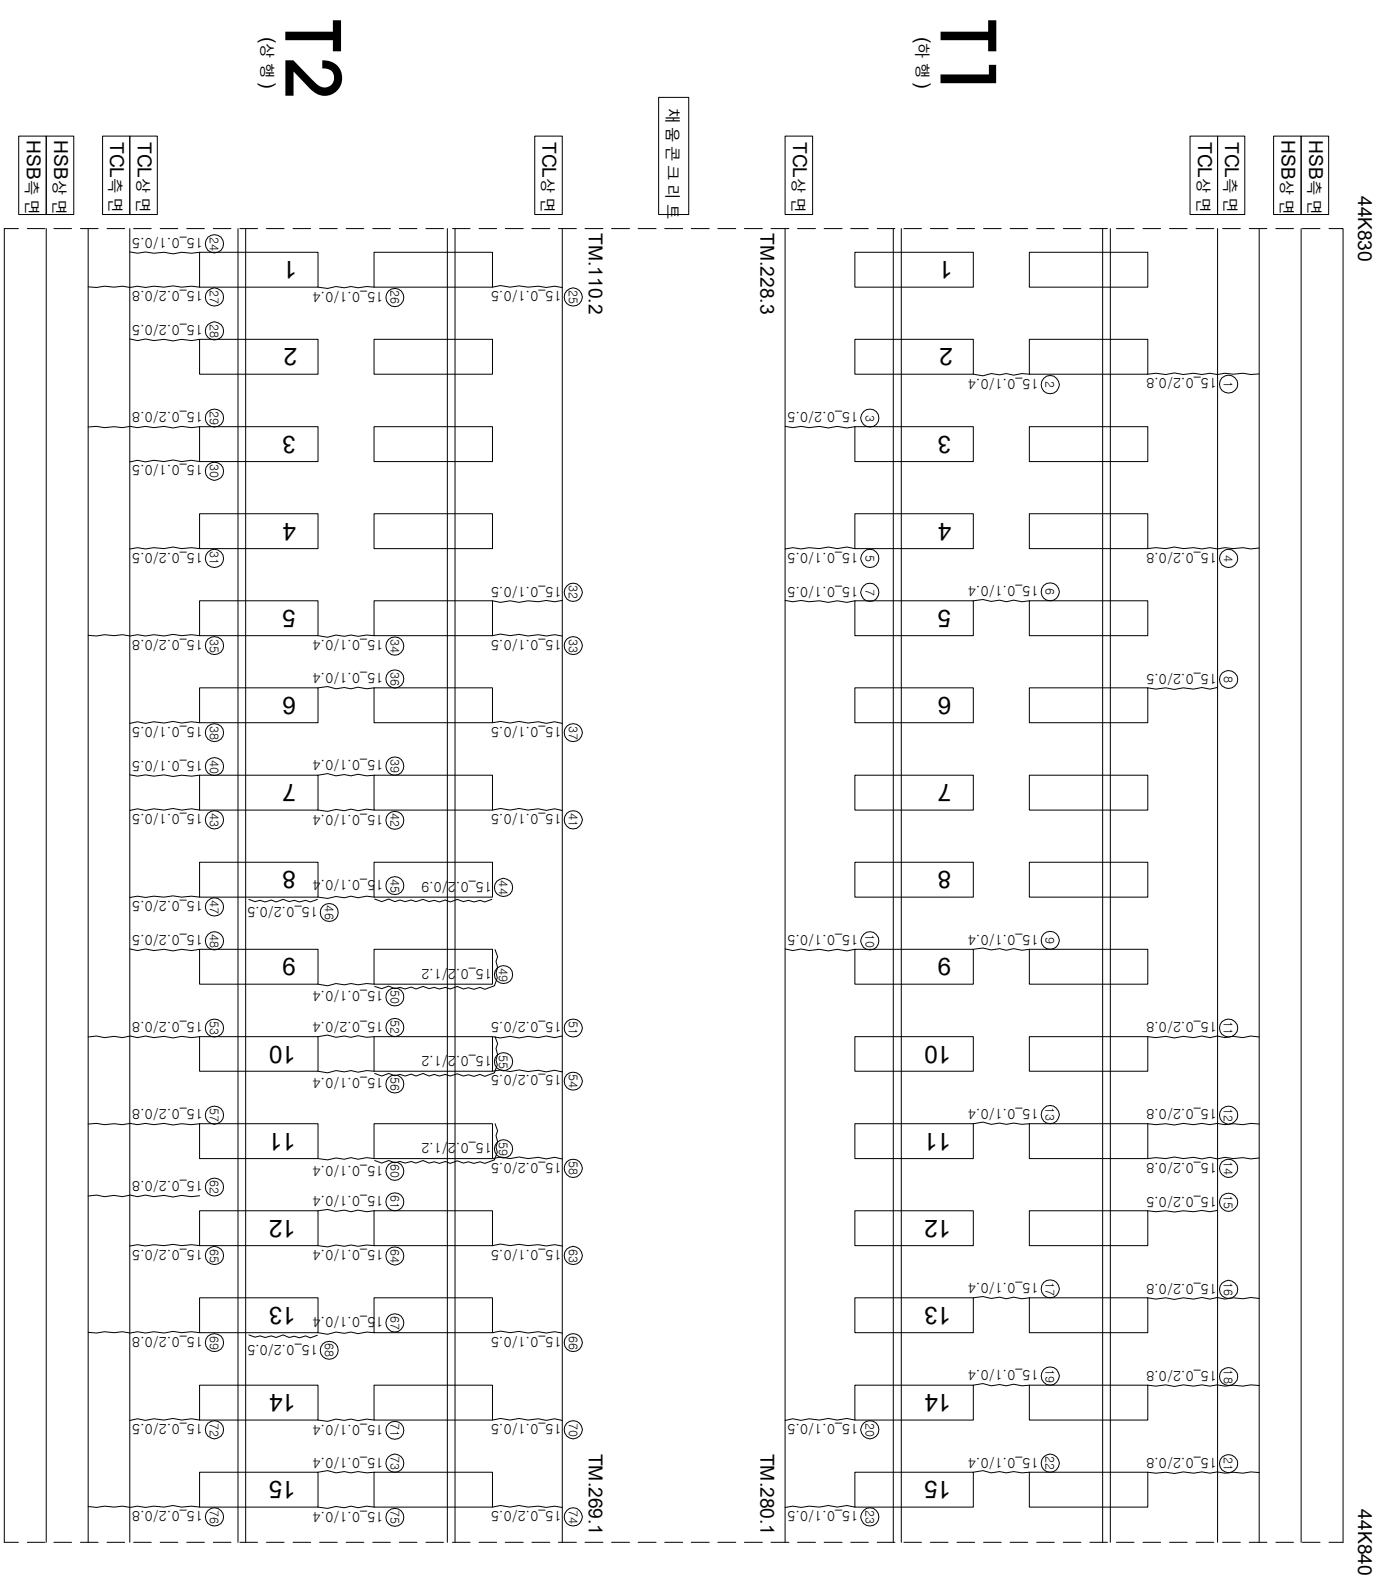

연번	순차	북	연장	비고	연번	순차	북	연장	비고
1	균열	0.2	0.8	m	56	균열	0.1	0.4	m
2	균열	0.1	0.4	m	57	균열	0.2	0.8	m
3	균열	0.2	0.5	m	58	균열	0.2	0.5	m
4	균열	0.2	0.8	m	59	장계부 균열	0.2	1.2	m
5	균열	0.1	0.5	m	60	균열	0.1	0.4	m
6	균열	0.1	0.4	m	61	균열	0.1	0.4	m
7	균열	0.1	0.5	m	62	균열	0.2	0.8	m
8	균열	0.2	0.5	m	63	균열	0.1	0.5	m
9	균열	0.1	0.4	m	64	균열	0.1	0.4	m
10	균열	0.1	0.5	m	65	균열	0.2	0.5	m
11	균열	0.2	0.8	m	66	균열	0.1	0.5	m
12	균열	0.2	0.8	m	67	균열	0.1	0.4	m
13	균열	0.1	0.4	m	68	장계부 균열	0.2	0.5	m
14	균열	0.2	0.8	m	69	균열	0.2	0.8	m
15	균열	0.2	0.5	m	70	균열	0.1	0.5	m
16	균열	0.2	0.8	m	71	균열	0.1	0.4	m
17	균열	0.1	0.4	m	72	균열	0.2	0.5	m
18	균열	0.2	0.8	m	73	균열	0.1	0.4	m
19	균열	0.1	0.4	m	74	균열	0.2	0.5	m
20	균열	0.1	0.5	m	75	균열	0.1	0.4	m
21	균열	0.2	0.8	m	76	균열	0.2	0.8	m
22	균열	0.1	0.4	m	77				
23	균열	0.1	0.5	m	78				
24	균열	0.2	0.5	m	79				
25	균열	0.1	0.5	m	80				
26	균열	0.1	0.5	m	81				
27	균열	0.1	0.4	m	82				
28	균열	0.2	0.8	m	83				
29	균열	0.2	0.8	m	84				
30	균열	0.1	0.5	m	85				
31	균열	0.2	0.5	m	86				
32	균열	0.1	0.5	m	87				
33	균열	0.1	0.5	m	88				
34	균열	0.1	0.4	m	89				
35	균열	0.2	0.8	m	90				
36	균열	0.1	0.4	m	91				
37	균열	0.1	0.5	m	92				
38	균열	0.1	0.5	m	93				
39	균열	0.1	0.4	m	94				
40	균열	0.1	0.5	m	95				
41	균열	0.1	0.5	m	96				
42	균열	0.1	0.4	m	97				
43	균열	0.1	0.5	m	98				
44	장계부 균열	0.2	0.9	m	99				
45	균열	0.1	0.4	m	100				
46	장계부 균열	0.2	0.5	m	101				
47	균열	0.2	0.5	m	102				
48	균열	0.2	0.5	m	103				
49	장계부 균열	0.2	1.2	m	104				
50	균열	0.1	0.4	m	105				
51	균열	0.2	0.5	m	106				
52	균열	0.2	0.4	m	107				
53	균열	0.2	0.8	m	108				
54	균열	0.2	0.5	m	109				
55	장계부 균열	0.2	1.2	m	110				

[illegible]