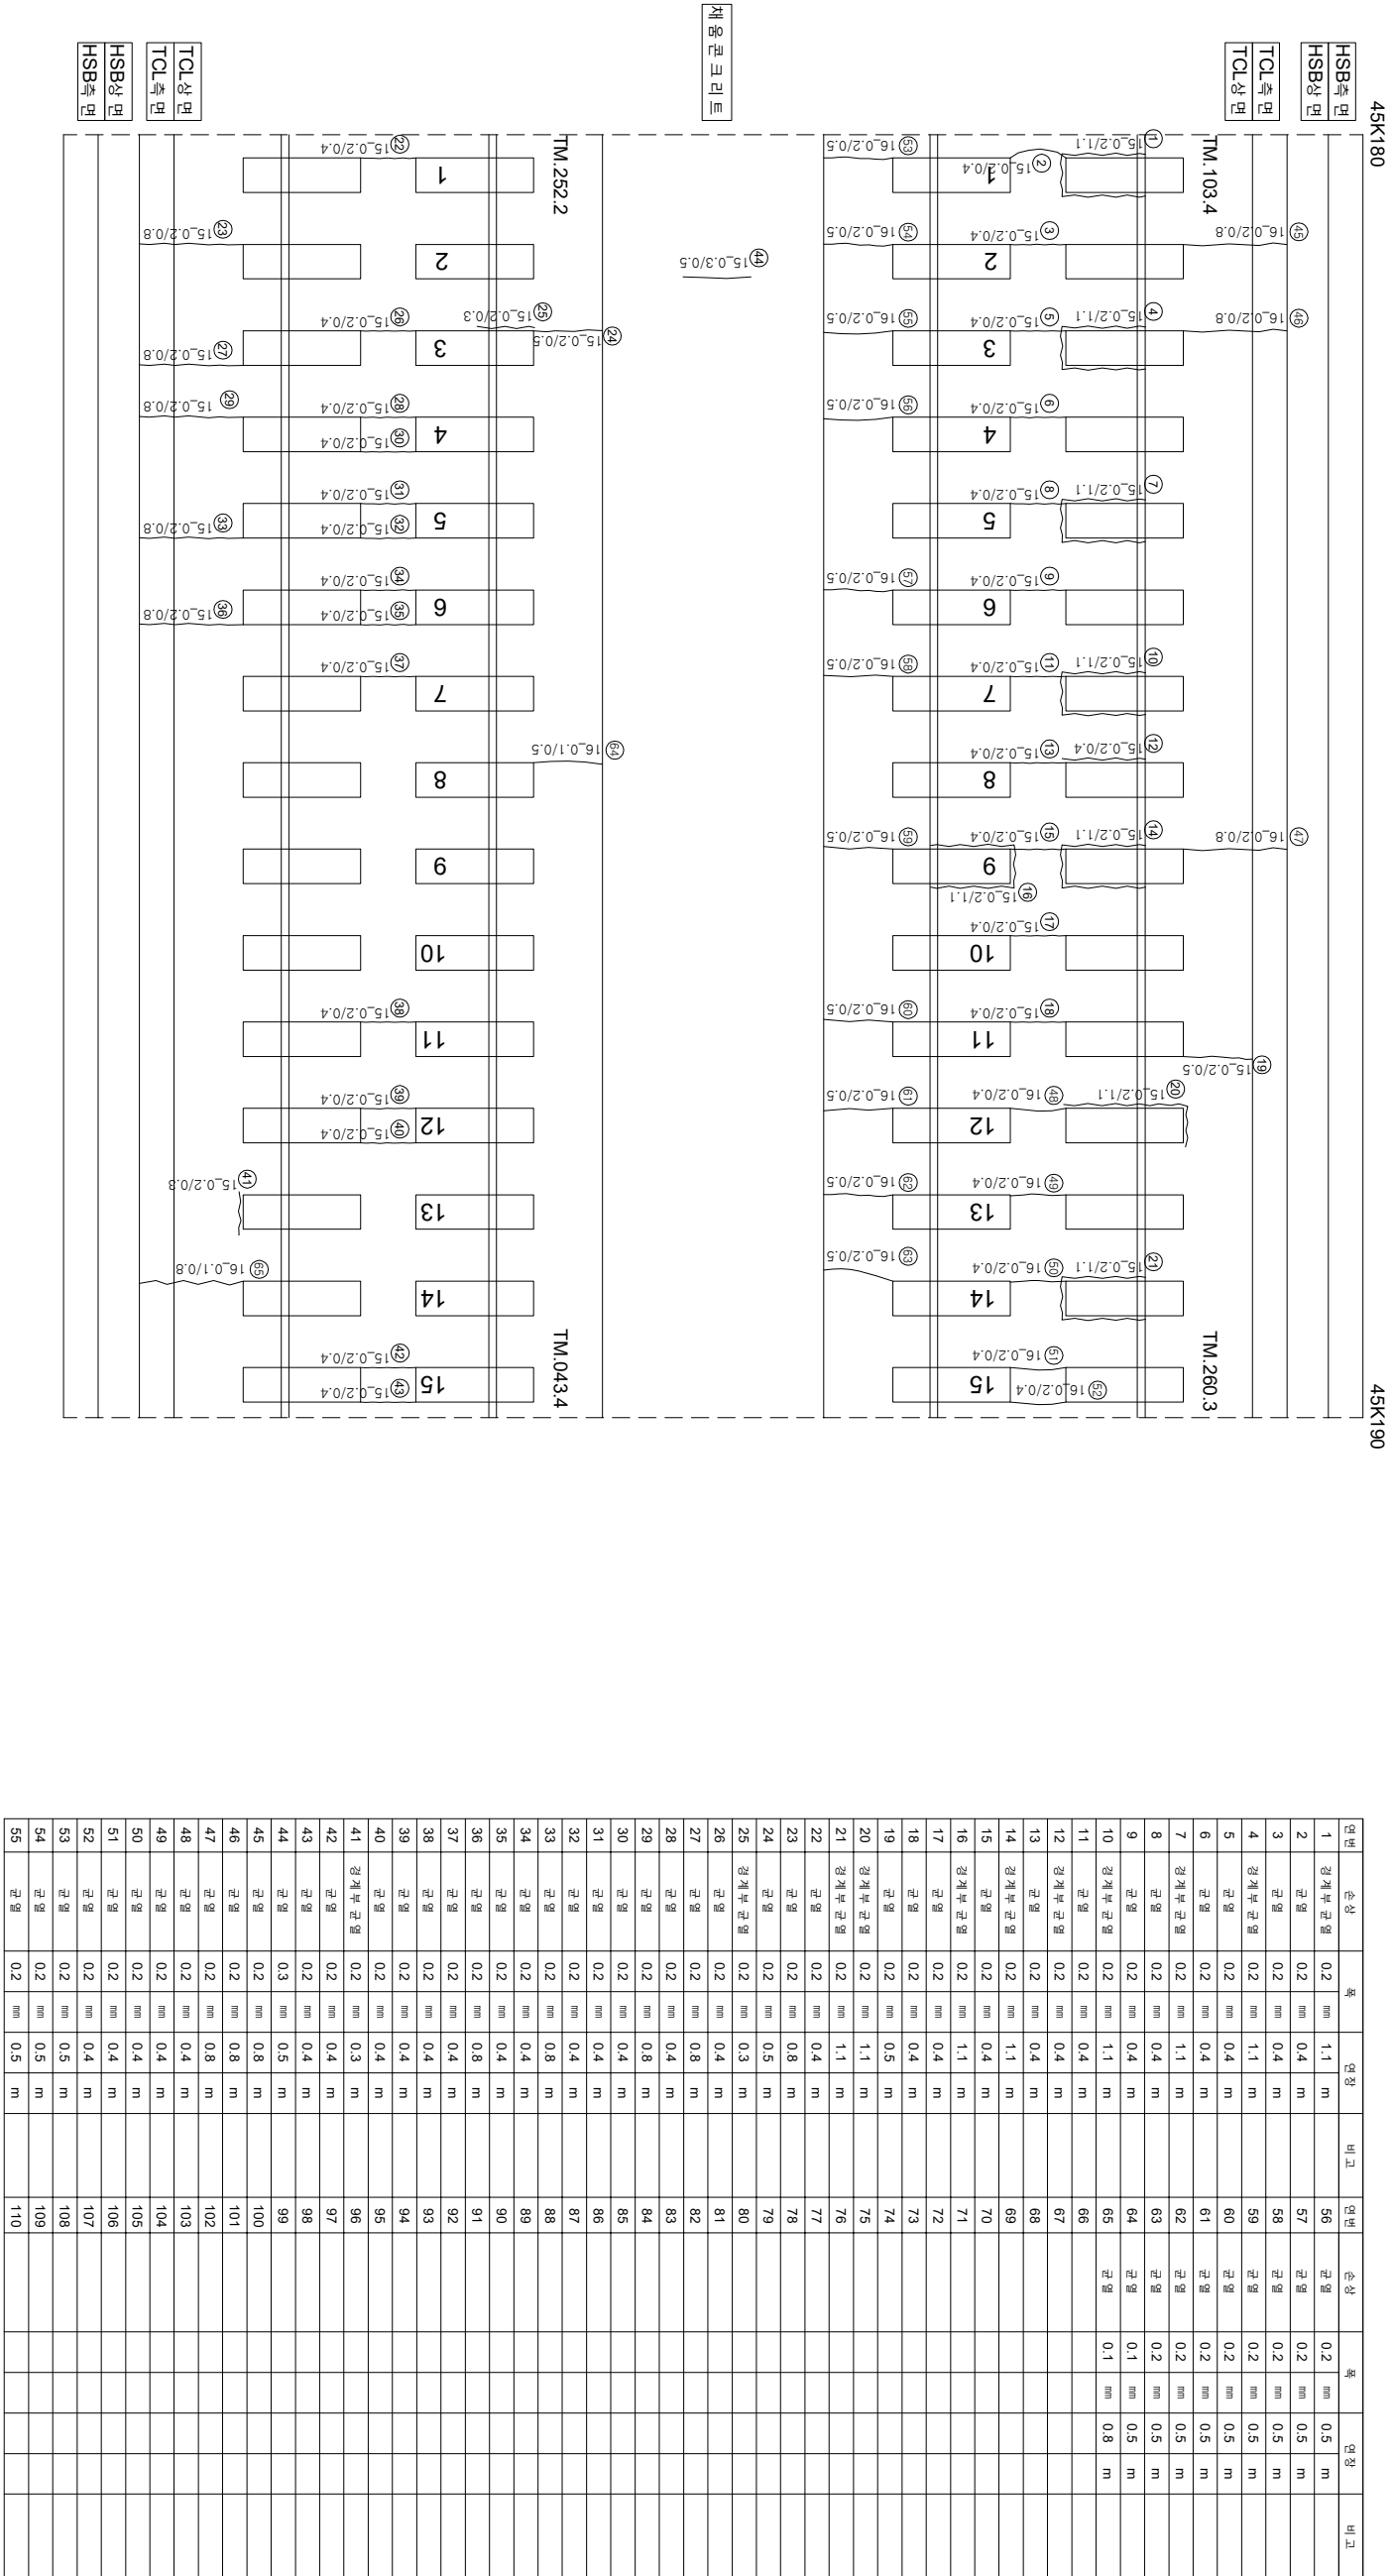


한남고속선 영덕-토양반-7 (45.180~45.190, L=10m)

[illegible]