


호남고속선 모가울터널_토공노반_12(45.900~45.910km, L=10m)

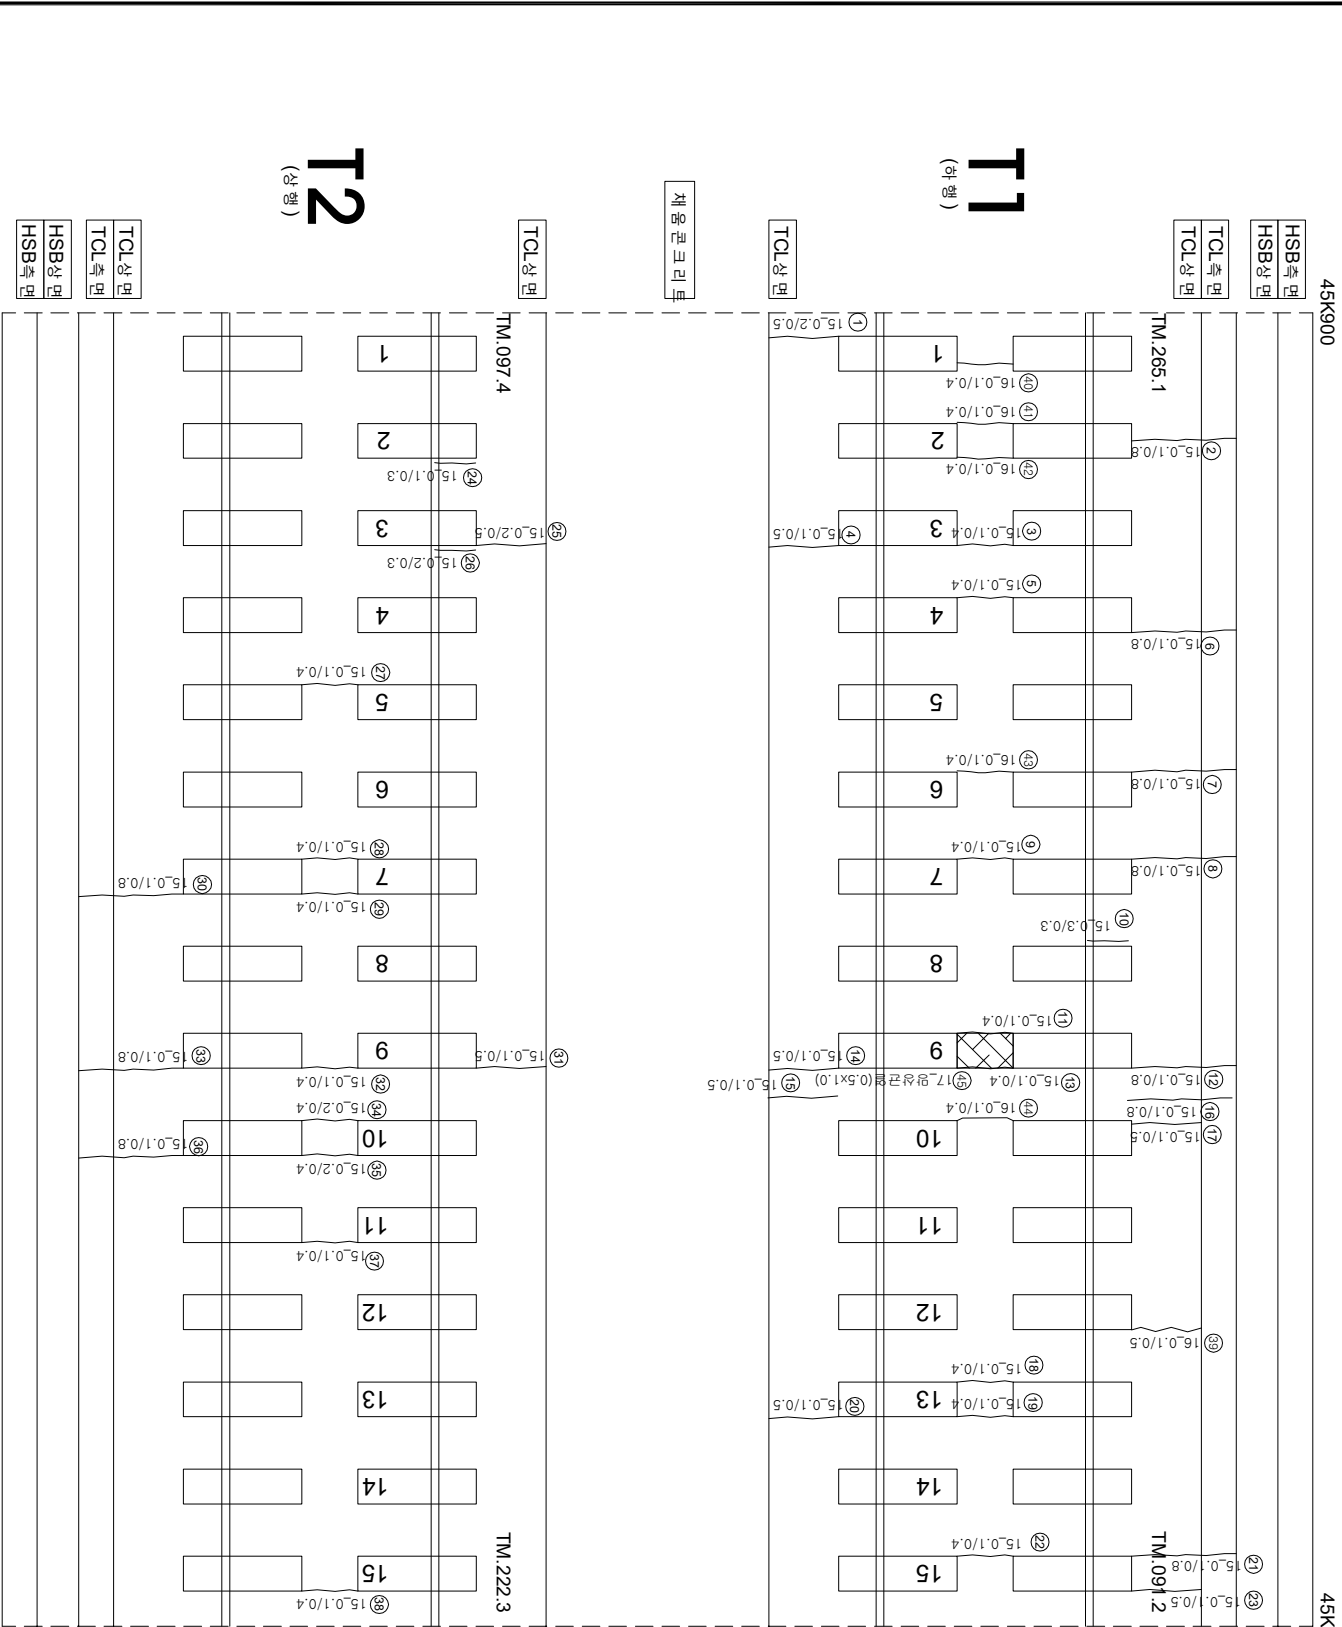

연번	순상	폭	연상	비고	연번	순상	폭	연상	비고
1	균열 0.2	mm	0.5	m	56				
2	균열 0.1	mm	0.8	m	57				
3	균열 0.1	mm	0.4	m	58				
4	균열 0.1	mm	0.5	m	59				
5	균열 0.1	mm	0.4	m	60				
6	균열 0.1	mm	0.8	m	61				
7	균열 0.1	mm	0.8	m	62				
8	균열 0.1	mm	0.8	m	63				
9	균열 0.1	mm	0.4	m	64				
10	균열 0.1	mm	0.3	m	65				
11	균열 0.1	mm	0.4	m	66				
12	균열 0.1	mm	0.8	m	67				
13	균열 0.1	mm	0.4	m	68				
14	균열 0.1	mm	0.5	m	69				
15	균열 0.1	mm	0.5	m	70				
16	균열 0.1	mm	0.8	m	71				
17	균열 0.1	mm	0.5	m	72				
18	균열 0.1	mm	0.4	m	73				
19	균열 0.1	mm	0.4	m	74				
20	균열 0.1	mm	0.5	m	75				
21	균열 0.1	mm	0.8	m	76				
22	균열 0.1	mm	0.4	m	77				
23	균열 0.1	mm	0.5	m	78				
24	균열 0.1	mm	0.3	m	79				
25	균열 0.2	mm	0.5	m	80				
26	균열 0.2	mm	0.3	m	81				
27	균열 0.1	mm	0.4	m	82				
28	균열 0.1	mm	0.4	m	83				
29	균열 0.1	mm	0.8	m	84				
30	균열 0.1	mm	0.8	m	85				
31	균열 0.1	mm	0.5	m	86				
32	균열 0.1	mm	0.4	m	87				
33	균열 0.1	mm	0.8	m	88				
34	균열 0.2	mm	0.4	m	89				
35	균열 0.2	mm	0.4	m	90				
36	균열 0.1	mm	0.8	m	91				
37	균열 0.1	mm	0.4	m	92				
38	균열 0.1	mm	0.4	m	93				
39	균열 0.1	mm	0.5	m	94				
40	균열 0.1	mm	0.4	m	95				
41	균열 0.1	mm	0.4	m	96				
42	균열 0.1	mm	0.4	m	97				
43	균열 0.1	mm	0.4	m	98				
44	균열 0.1	mm	0.4	m	99				
45	망상균열 0.5	m	1.0	m	100				
46				신규	101				
47					102				
48					103				
49					104				
50					105				
51					106				
52					107				
53					108				
54					109				
55					110				