


호남고속선 호암교_20(46.452~46.459km, S4-4)

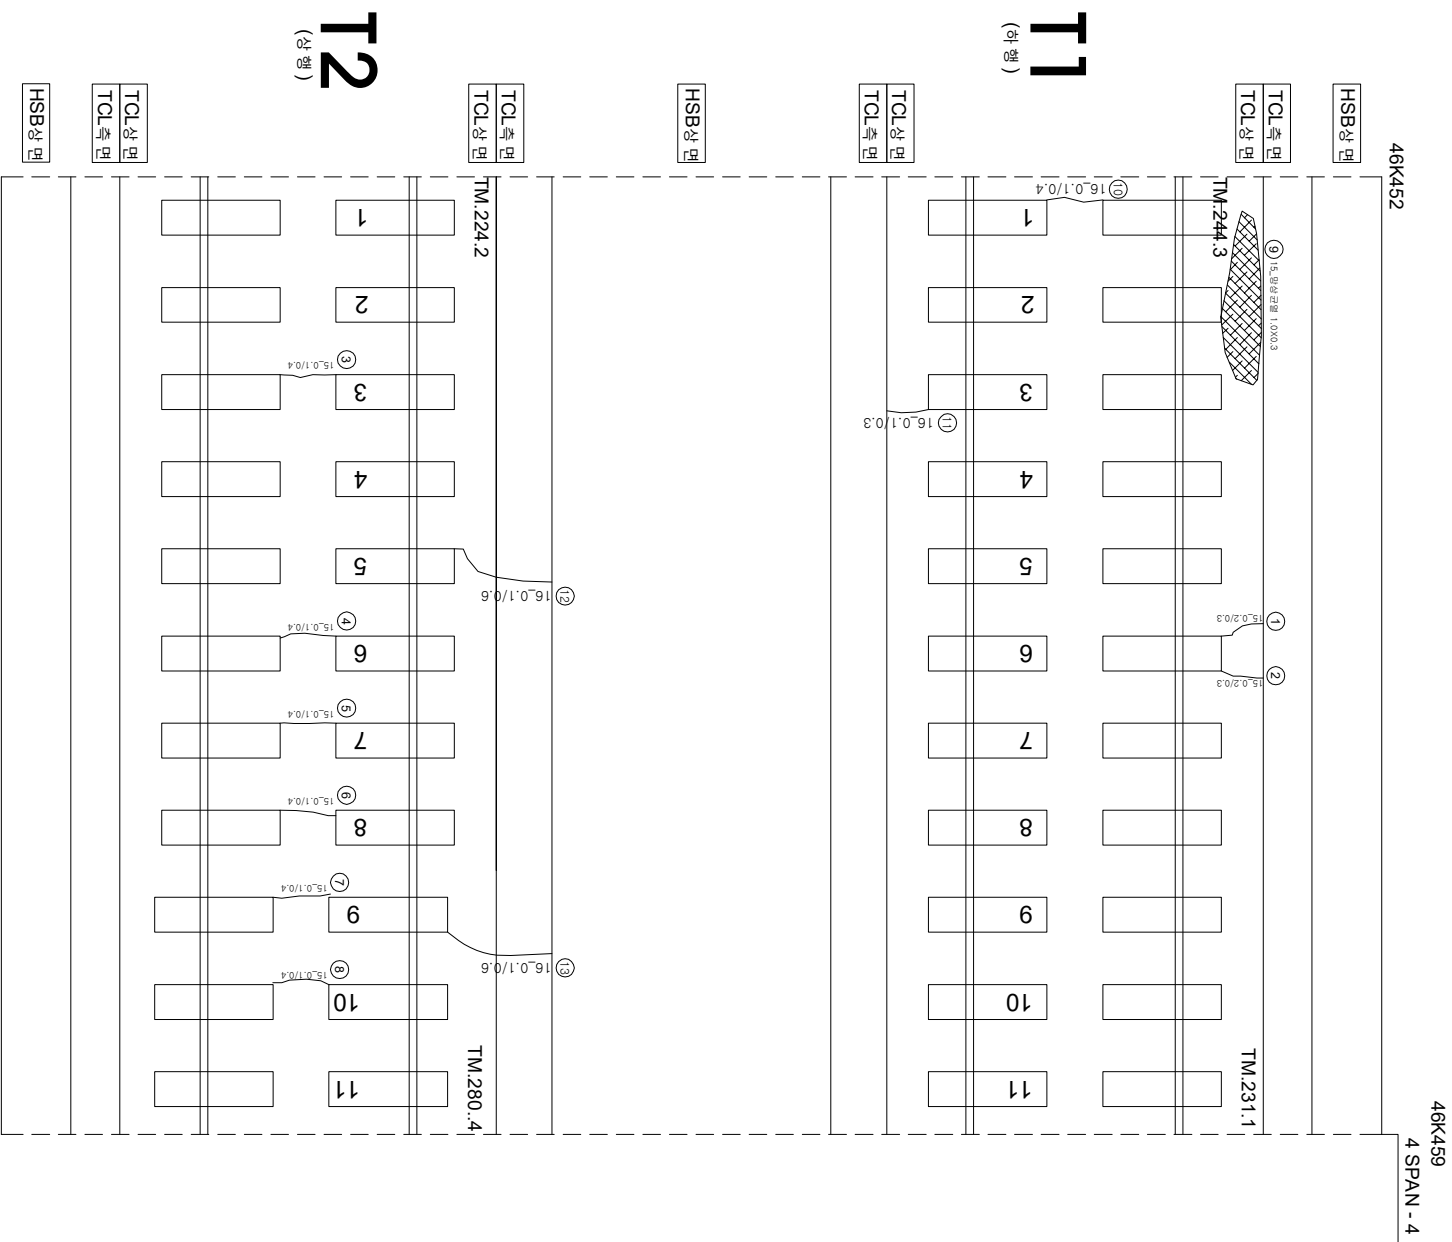

연번	순상	폭	연장	비고	연번	순상	폭	연장	비고
1	균열	0.2 mm	0.3 m		56				
2	균열	0.2 mm	0.3 m		57				
3	균열	0.1 mm	0.4 m		58				
4	균열	0.1 mm	0.4 m		59				
5	균열	0.1 mm	0.4 m		60				
6	균열	0.1 mm	0.4 m		61				
7	균열	0.1 mm	0.4 m		62				
8	균열	0.1 mm	0.4 m		63				
9	평상균열	1.0 m	0.3 m		64				
10	균열	0.1 mm	0.4 m		65				
11	균열	0.1 mm	0.3 m		66				
12	균열	0.1 mm	0.6 m		67				
13	균열	0.1 mm	0.6 m		68				
14					69				
15					70				
16					71				
55					110				