


한남고속선 서편코-토양노반-13(48.110~48.120km, L=10m)

48K110


48K120

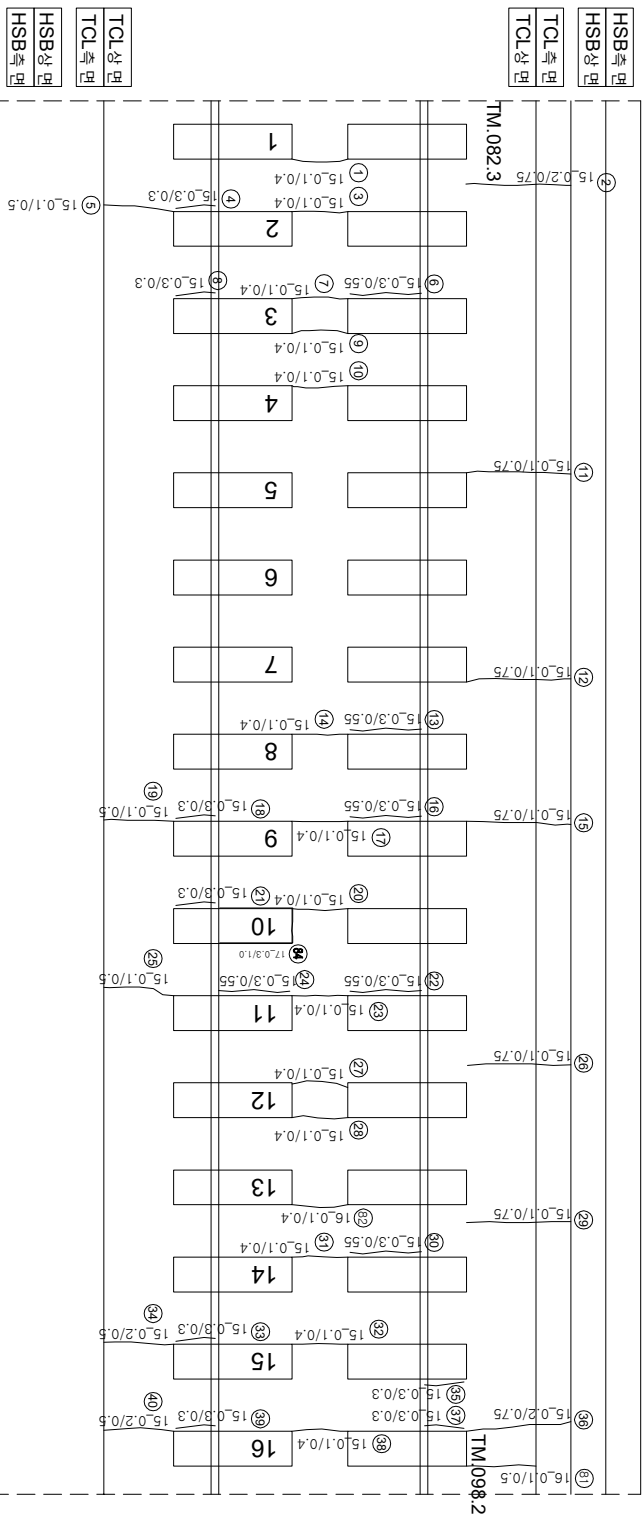

(아) (아)

(아호)

채움콘크리트

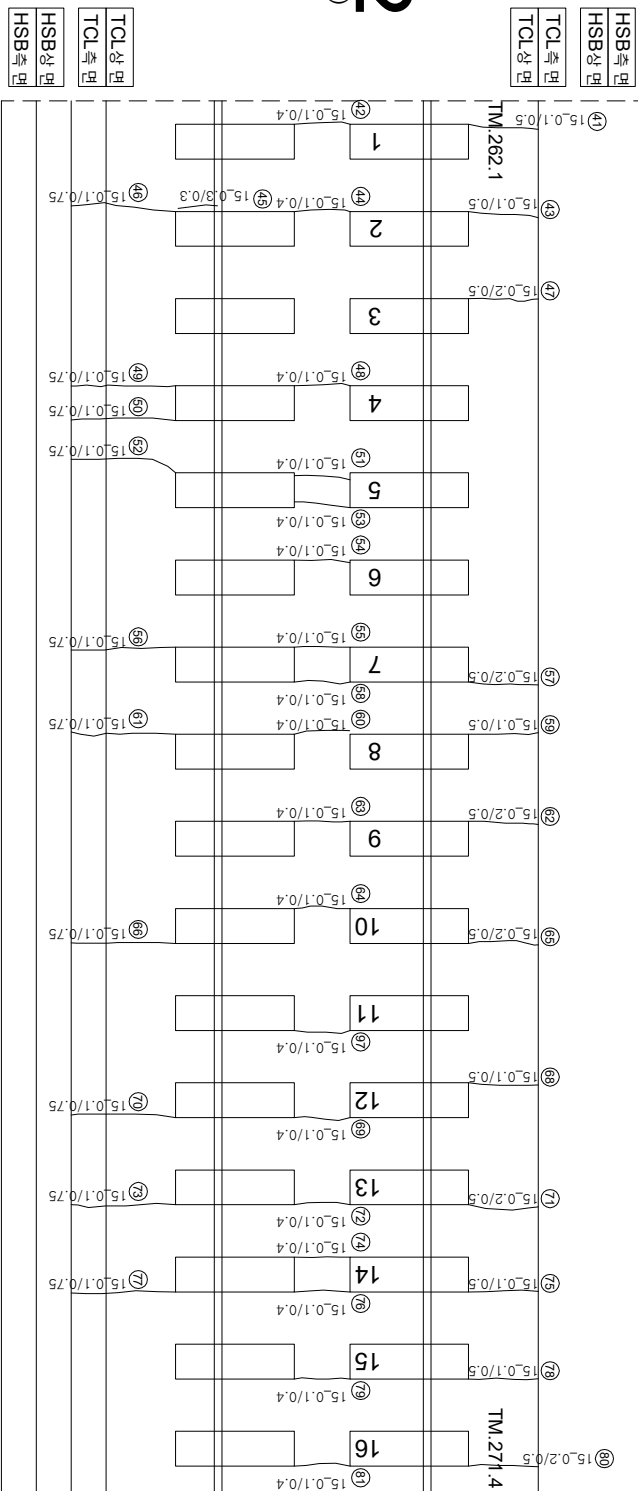

12월 0주 0주

(0204)

연번	순산	목	연장	비고	연번	순산	목	연장	비고
1	균열	0.1 mm	0.4 m		56	균열	0.2 mm	0.75 m	
2	균열	0.2 mm	0.75 m		57	균열	0.1 mm	0.5 m	
3	균열	0.1 mm	0.4 m		58	균열	0.1 mm	0.4 m	
4	장계부 균열	0.3 mm	0.3 m		59	균열	0.1 mm	0.5 m	
5	균열	0.1 mm	0.5 m		60	균열	0.1 mm	0.4 m	
6	장계부 균열	0.3 mm	0.55 m		61	균열	0.1 mm	0.75 m	
7	균열	0.1 mm	0.4 m		62	균열	0.2 mm	0.5 m	
8	장계부 균열	0.3 mm	0.3 m		63	균열	0.1 mm	0.4 m	
9	균열	0.1 mm	0.4 m		64	균열	0.1 mm	0.4 m	
10	균열	0.1 mm	0.4 m		65	균열	0.2 mm	0.5 m	
11	균열	0.1 mm	0.75 m		66	균열	0.1 mm	0.75 m	
12	균열	0.1 mm	0.75 m		67	균열	0.1 mm	0.4 m	
13	장계부 균열	0.3 mm	0.55 m		68	균열	0.1 mm	0.5 m	
14	균열	0.1 mm	0.4 m		69	균열	0.1 mm	0.4 m	
15	균열	0.1 mm	0.75 m		70	균열	0.1 mm	0.75 m	
16	장계부 균열	0.3 mm	0.55 m		71	균열	0.2 mm	0.5 m	
17	균열	0.1 mm	0.4 m		72	균열	0.1 mm	0.4 m	
18	장계부 균열	0.3 mm	0.3 m		73	균열	0.1 mm	0.75 m	
19	균열	0.1 mm	0.5 m		74	균열	0.1 mm	0.4 m	
20	균열	0.1 mm	0.4 m		75	균열	0.1 mm	0.5 m	
21	장계부 균열	0.3 mm	0.3 m		76	균열	0.1 mm	0.4 m	
22	장계부 균열	0.3 mm	0.55 m		77	균열	0.1 mm	0.75 m	
23	균열	0.1 mm	0.4 m		78	균열	0.1 mm	0.5 m	
24	균열	0.3 mm	0.55 m		79	균열	0.1 mm	0.4 m	
25	균열	0.1 mm	0.5 m		80	균열	0.2 mm	0.5 m	
26	균열	0.1 mm	0.75 m		81	균열	0.1 mm	0.4 m	
27	균열	0.1 mm	0.4 m		82	균열	0.1 mm	0.5 m	
28	균열	0.1 mm	0.4 m		83	균열	0.1 mm	0.4 m	
29	균열	0.1 mm	0.75 m		84	균열	0.3 mm	1.0 m	신규
30	장계부 균열	0.3 mm	0.55 m		85				
31	균열	0.1 mm	0.4 m		86				
32	균열	0.1 mm	0.4 m		87				
33	장계부 균열	0.3 mm	0.3 m		88				
34	균열	0.2 mm	0.5 m		89				
35	장계부 균열	0.3 mm	0.3 m		90				
36	균열	0.2 mm	0.75 m		91				
37	장계부 균열	0.3 mm	0.3 m		92				
38	균열	0.1 mm	0.4 m		93				
39	장계부 균열	0.3 mm	0.5 m		94				
40	균열	0.2 mm	0.5 m		95				
41	균열	0.1 mm	0.5 m		96				
42	균열	0.1 mm	0.4 m		97				
43	균열	0.1 mm	0.5 m		98				
44	균열	0.1 mm	0.4 m		99				
45	장계부 균열	0.3 mm	0.3 m		100				
46	균열	0.1 mm	0.75 m		101				
47	균열	0.2 mm	0.5 m		102				
48	균열	0.1 mm	0.4 m		103				
49	균열	0.1 mm	0.75 m		104				
50	균열	0.1 mm	0.75 m		105				
51	균열	0.1 mm	0.4 m		106				
52	균열	0.1 mm	0.75 m		107				
53	균열	0.1 mm	0.4 m		108				
54	균열	0.1 mm	0.4 m		109				
55	균열	0.1 mm	0.4 m		110				

[illegible]