


호남고속선 서편교_토공노반_34(48.320~48.330km, L=10m)

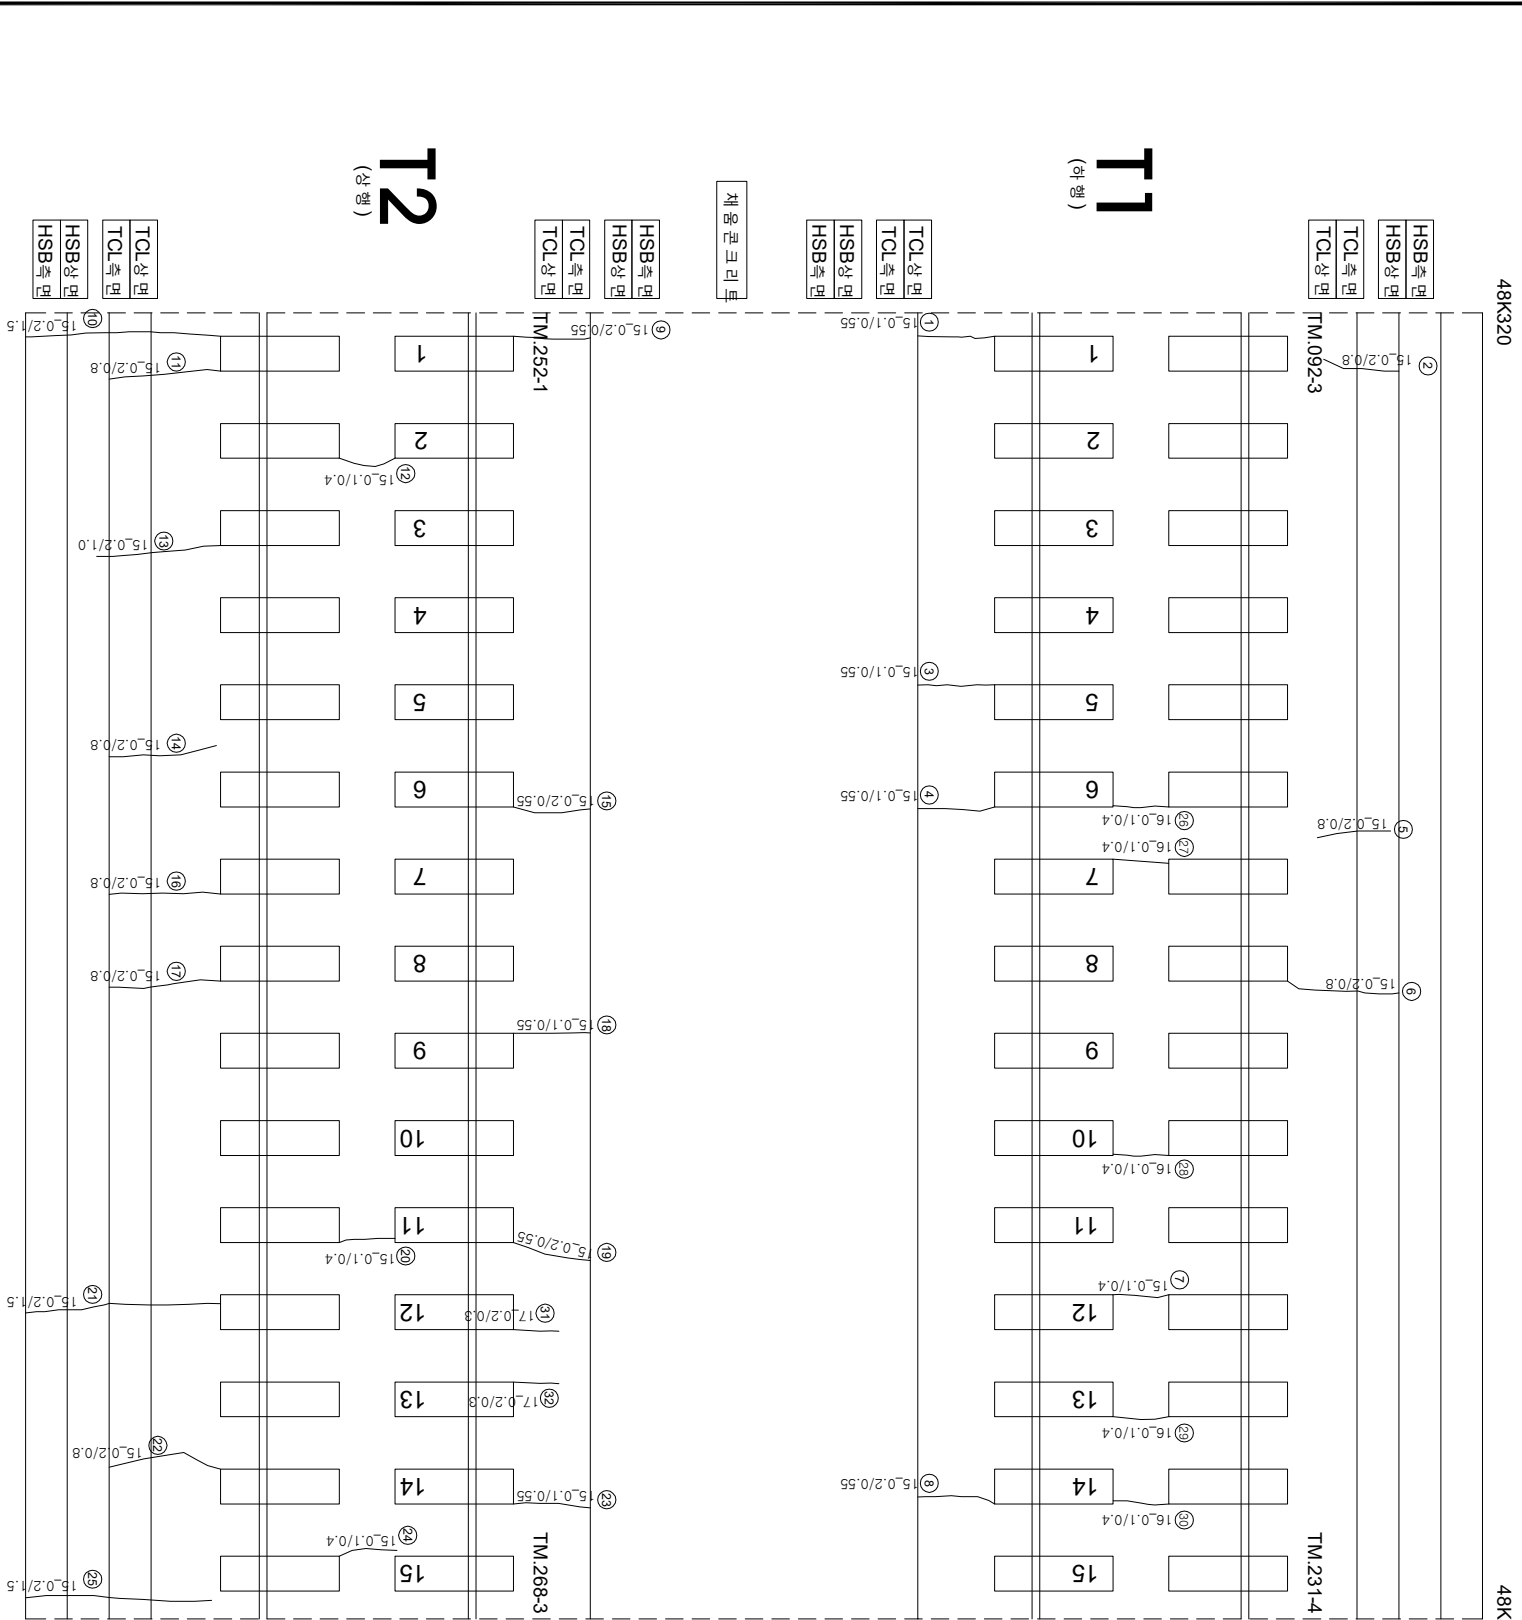

연번	순상	폭	연장	비고	연번	순상	폭	연장	비고
1	균열 0.1 mm	0.55 m	m		56				
2	균열 0.2 mm	0.8 m	m		57				
3	균열 0.1 mm	0.55 m	m		58				
4	균열 0.2 mm	0.8 m	m		59				
5	균열 0.2 mm	0.8 m	m		60				
6	균열 0.2 mm	0.8 m	m		61				
7	균열 0.1 mm	0.4 m	m		62				
8	균열 0.2 mm	0.55 m	m		63				
9	균열 0.2 mm	0.55 m	m		64				
10	균열 0.2 mm	1.5 m	m		65				
11	균열 0.2 mm	0.8 m	m		66				
12	균열 0.1 mm	0.4 m	m		67				
13	균열 0.2 mm	1.0 m	m		68				
14	균열 0.2 mm	0.8 m	m		69				
15	균열 0.2 mm	0.55 m	m		70				
16	균열 0.2 mm	0.8 m	m		71				
17	균열 0.2 mm	0.8 m	m		72				
18	균열 0.1 mm	0.55 m	m		73				
19	균열 0.2 mm	0.55 m	m		74				
20	균열 0.1 mm	0.4 m	m		75				
21	균열 0.2 mm	1.5 m	m		76				
22	균열 0.2 mm	0.8 m	m		77				
23	균열 0.1 mm	0.55 m	m		78				
24	균열 0.1 mm	0.4 m	m		79				
25	균열 0.2 mm	1.5 m	m		80				
26	균열 0.1 mm	0.4 m	m		81				
27	균열 0.1 mm	0.4 m	m		82				
28	균열 0.1 mm	0.4 m	m		83				
29	균열 0.1 mm	0.4 m	m		84				
30	균열 0.1 mm	0.4 m	m		85				
31	균열 0.2 mm	0.3 m	m	신규	86				
32	균열 0.2 mm	0.3 m	m	신규	87				
33					88				
34					89				
35					90				
36					91				
37					92				
38					93				
39					94				
40					95				
41					96				
42					97				
43					98				
44					99				
45					100				
46					101				
47					102				
48					103				
49					104				
50					105				
51					106				
52					107				
53					108				
54					109				
55					110				