


화남고속선 구간 표-19(48.621~48.628km, S4-3)

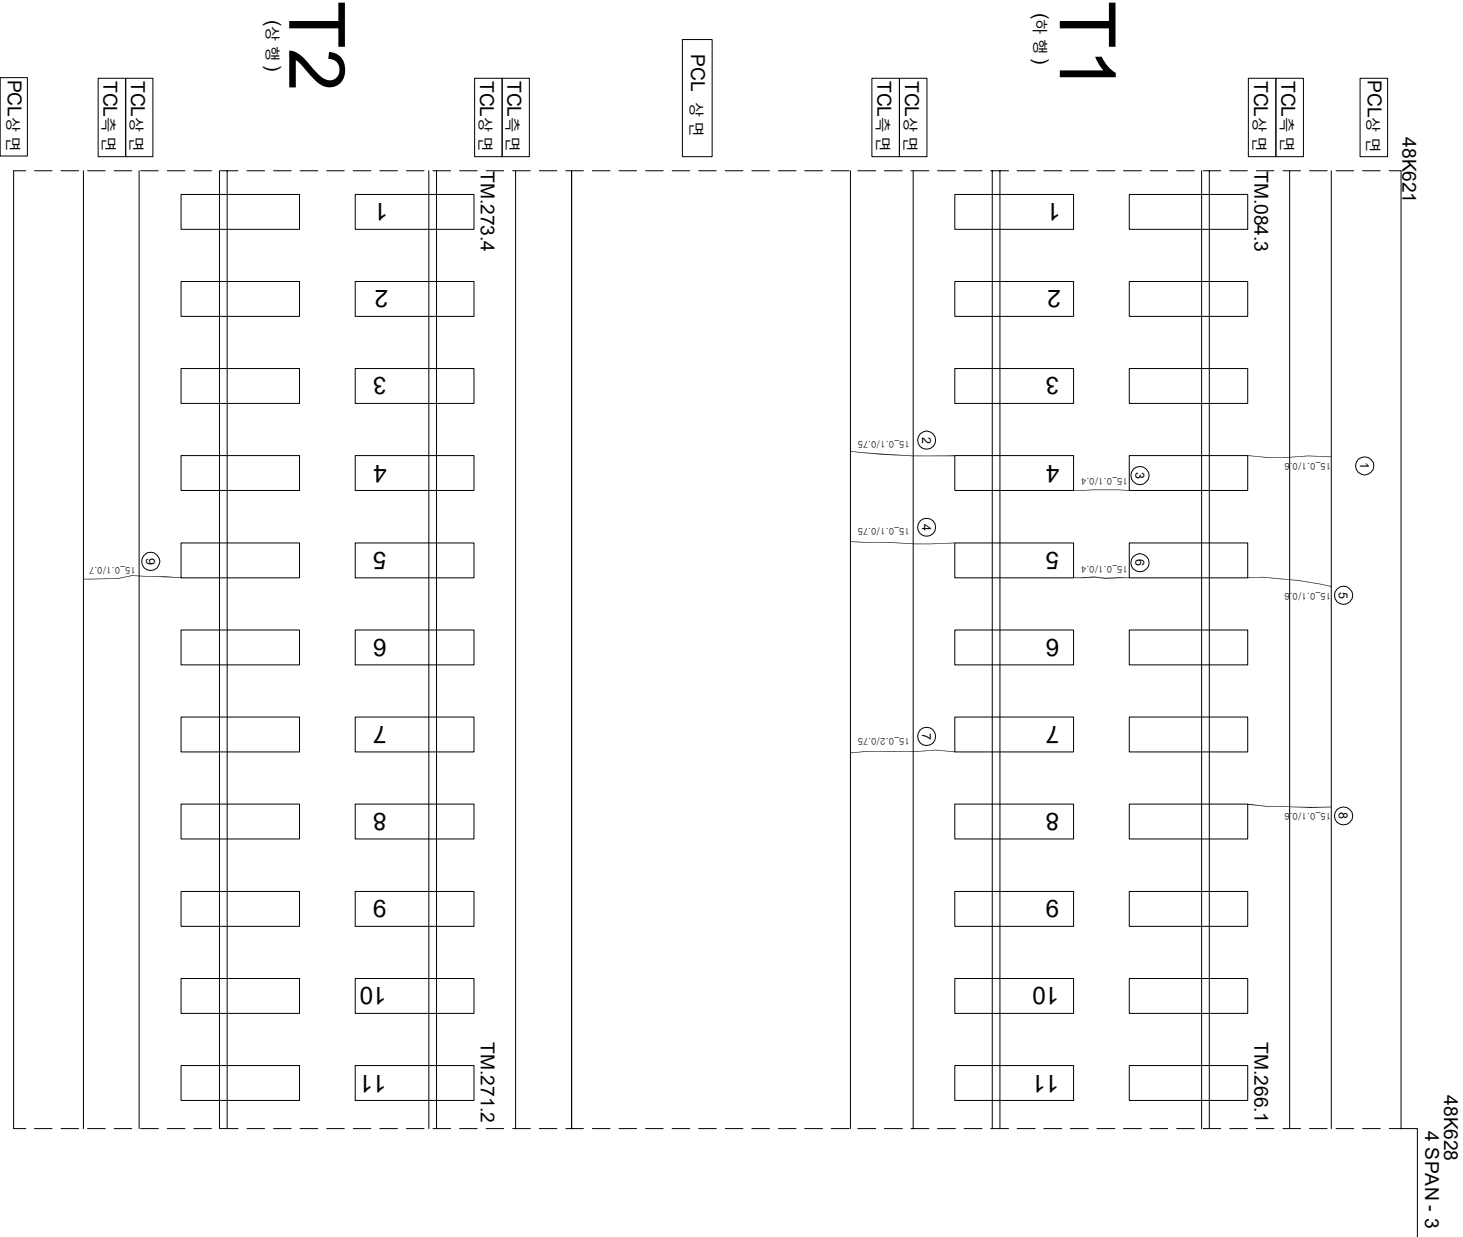

연번	순상	폭	연장	비고	연번	순상	폭	연장	비고
1	균열 0.1 mm	0.6 m			55				
2	균열 0.1 mm	0.75 m			56				
3	균열 0.1 mm	0.4 m			57				
4	균열 0.1 mm	0.75 m			58				
5	균열 0.1 mm	0.6 m			59				
6	균열 0.1 mm	0.4 m			60				
7	균열 0.2 mm	0.75 m			61				
8	균열 0.1 mm	0.6 m			62				
9	균열 0.1 mm	0.7 m			63				
10					64				
11					65				
12					66				
54					108				

[illegible]