


화남고속선 장구교-26(48.670~48.677km, S5-5)

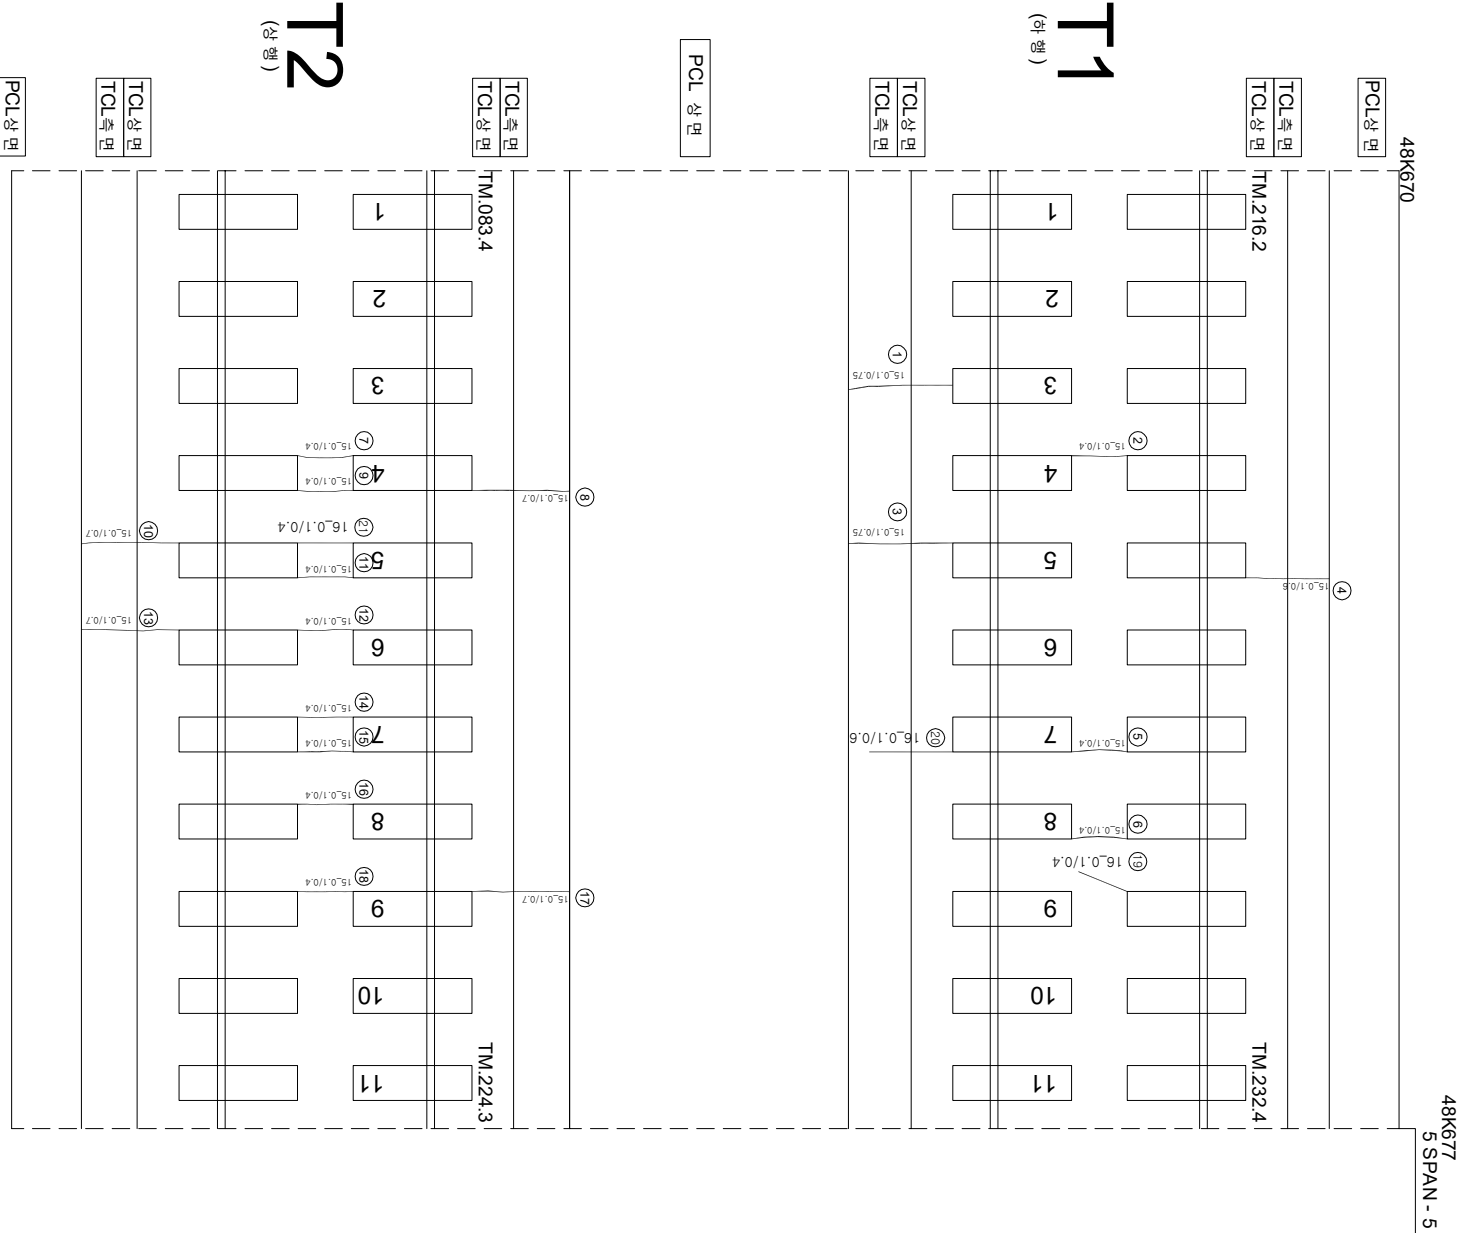

연번	순상	폭	연장	비고	연번	순상	폭	연장	비고
1	균열	0.1 mm	0.75 m		55				
2	균열	0.1 mm	0.4 m		56				
3	균열	0.1 mm	0.75 m		57				
4	균열	0.1 mm	0.6 m		58				
5	균열	0.1 mm	0.4 m		59				
6	균열	0.1 mm	0.4 m		60				
7	균열	0.1 mm	0.4 m		61				
8	균열	0.1 mm	0.7 m		62				
9	균열	0.1 mm	0.4 m		63				
10	균열	0.1 mm	0.7 m		64				
11	균열	0.1 mm	0.4 m		65				
12	균열	0.1 mm	0.4 m		66				
13	균열	0.1 mm	0.7 m		67				
14	균열	0.1 mm	0.4 m		68				
15	균열	0.1 mm	0.4 m		69				
16	균열	0.1 mm	0.4 m		70				
17	균열	0.1 mm	0.7 m		71				
18	균열	0.1 mm	0.4 m		72				
19	균열	0.1 mm	0.4 m		73				
20	균열	0.1 mm	0.6 m		74				
21	균열	0.1 mm	0.4 m		75				
22					76				
23					77				
24					78				
54					108				

[illegible]