


호남고속선장구교_32(48.712~48.719km, S7-1)

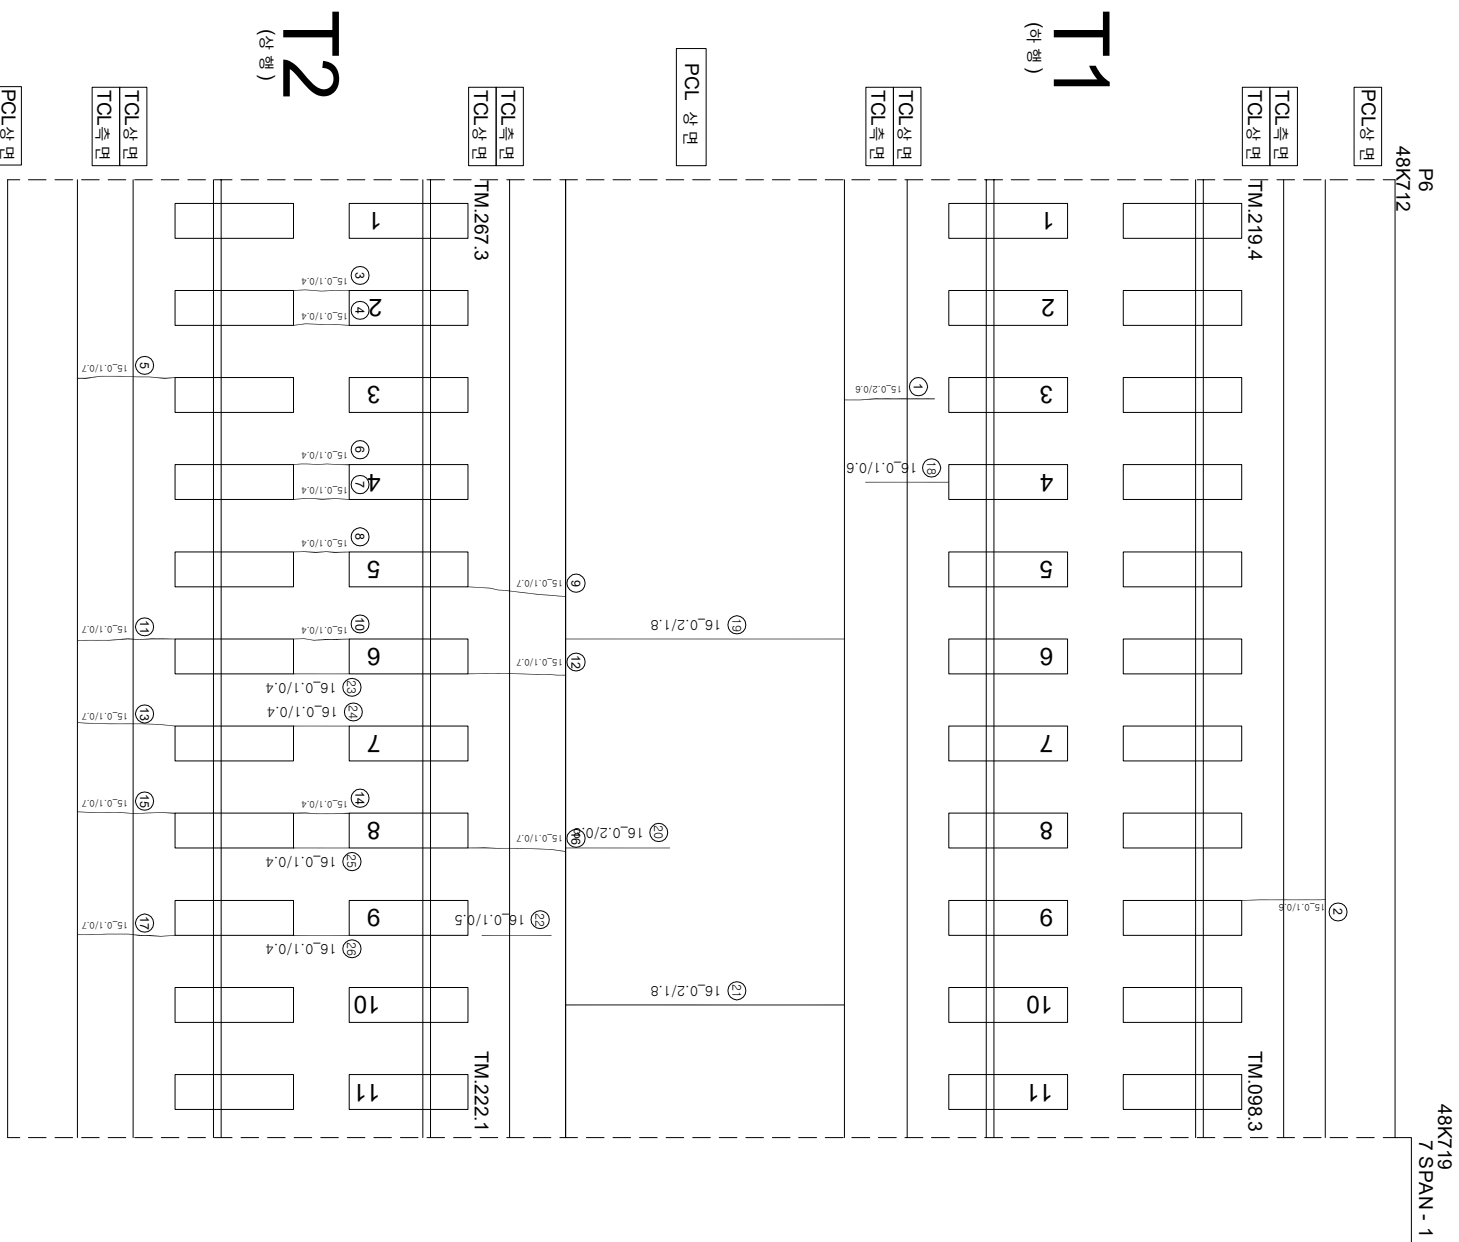

연번	순상	폭	연장	비고	연번	순상	폭	연장	비고
1	군열	0.2 mm	0.6 m		55				
2	군열	0.1 mm	0.6 m		56				
3	군열	0.1 mm	0.4 m		57				
4	군열	0.1 mm	0.4 m		58				
5	군열	0.1 mm	0.7 m		59				
6	군열	0.1 mm	0.4 m		60				
7	군열	0.1 mm	0.4 m		61				
8	군열	0.1 mm	0.4 m		62				
9	군열	0.1 mm	0.7 m		63				
10	군열	0.1 mm	0.4 m		64				
11	군열	0.1 mm	0.7 m		65				
12	군열	0.1 mm	0.7 m		66				
13	군열	0.1 mm	0.7 m		67				
14	군열	0.1 mm	0.4 m		68				
15	군열	0.1 mm	0.7 m		69				
16	군열	0.1 mm	0.7 m		70				
17	군열	0.1 mm	0.7 m		71				
18	군열	0.1 mm	0.6 m		72				
19	군열	0.2 mm	1.8 m		73				
20	군열	0.2 mm	0.8 m		74				
21	군열	0.2 mm	1.8 m		75				
22	군열	0.1 mm	0.5 m		76				
23	군열	0.1 mm	0.4 m		77				
24	군열	0.1 m	0.4 m		78				
25	군열	0.1 mm	0.4 m		79				
26	군열	0.1 mm	0.4 m		80				
27					81				
28					82				
29					83				
30					84				
31					85				
32					86				
33					87				
34					88				
35					89				
36					90				
37					91				
38					92				
39					93				
40					94				
41					95				
42					96				
43					97				
44					98				
45					99				
46					100				
47					101				
48					102				
49					103				
50					104				
51					105				
52					106				
53					107				
54					108				

시 행 사	공 역 역	공 역 사	주) 한국조물안전연구원 (주) 한국토안전연구원 (제) 한국건설품질안전연구원	이복영	리운강 김정기 윤석기	경 관	 0.220 (0.30m이하 : 황색)  0.420 (0.30m초과 0.50m이하 : 황색)  0.820 (0.50m초과 1.00m이하 : 적색)  1.620 (1.00m이상 : 흰색)	 정복도상판블리  안전  복리, 복리, 파산  변터  양영 시공이음블리, 총블리
				교 단 상 하 지	경 관 상 하 지			
 한국철도공사 KOREA RAILCOO	2017년도 호남고속선 오송-광주승강간 콘크리트캐도 정검공역							