


호남고속선 장구교-38(48.754~48.761km, S8-2)

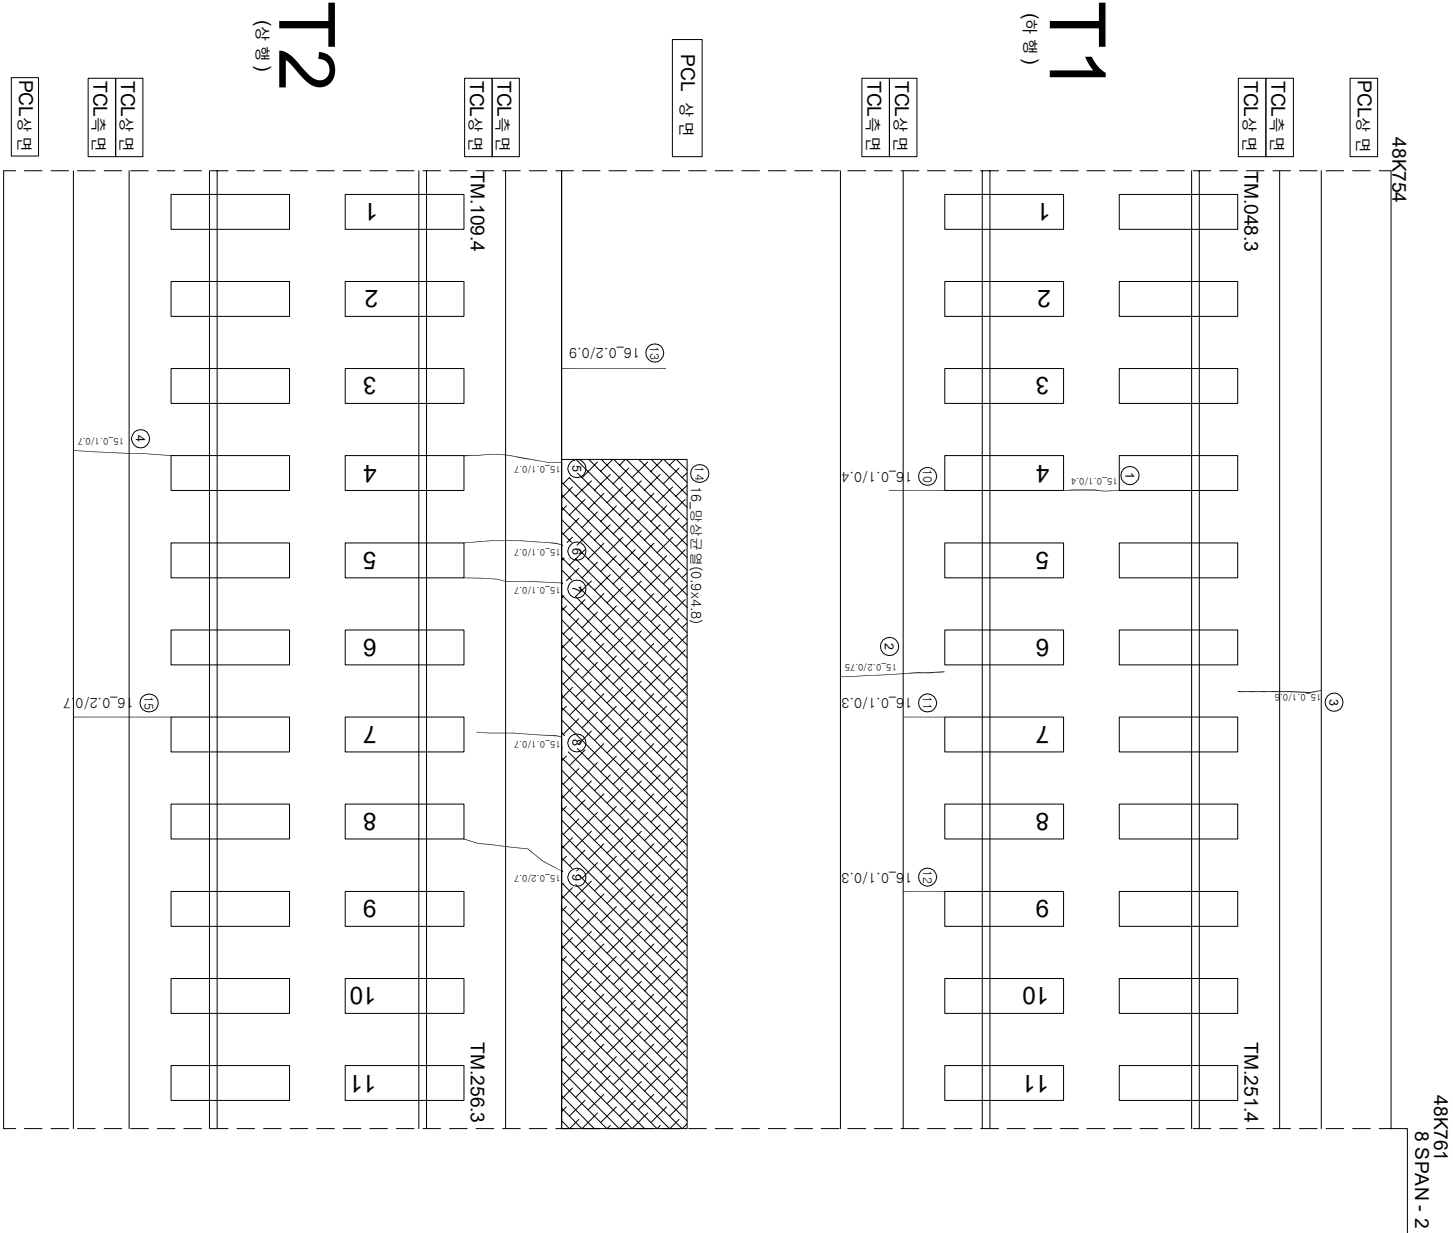

연번	순상	폭	연장	비고	연번	순상	폭	연장	비고
1	균열 0.1 mm	0.4 m			55				
2	균열 0.2 mm	0.75 m			56				
3	균열 0.1 mm	0.6 m			57				
4	균열 0.1 mm	0.7 m			58				
5	균열 0.1 mm	0.7 m			59				
6	균열 0.1 mm	0.7 m			60				
7	균열 0.1 mm	0.7 m			61				
8	균열 0.1 mm	0.7 m			62				
9	균열 0.2 mm	0.7 m			63				
10	균열 0.1 mm	0.4 m			64				
11	균열 0.1 mm	0.3 m			65				
12	균열 0.1 mm	0.3 m			66				
13	균열 0.2 mm	0.9 m			67				
14	평상 균열	0.9 m	4.8 m		68				
15	균열 0.2 mm	0.7 m			69				
16					70				
17					71				
18					72				
54					108				

[illegible]