


호남고속전장구표-61(48.915~48.922km, S12-5)

48K915

P12
48K922
12 SPAN - 5

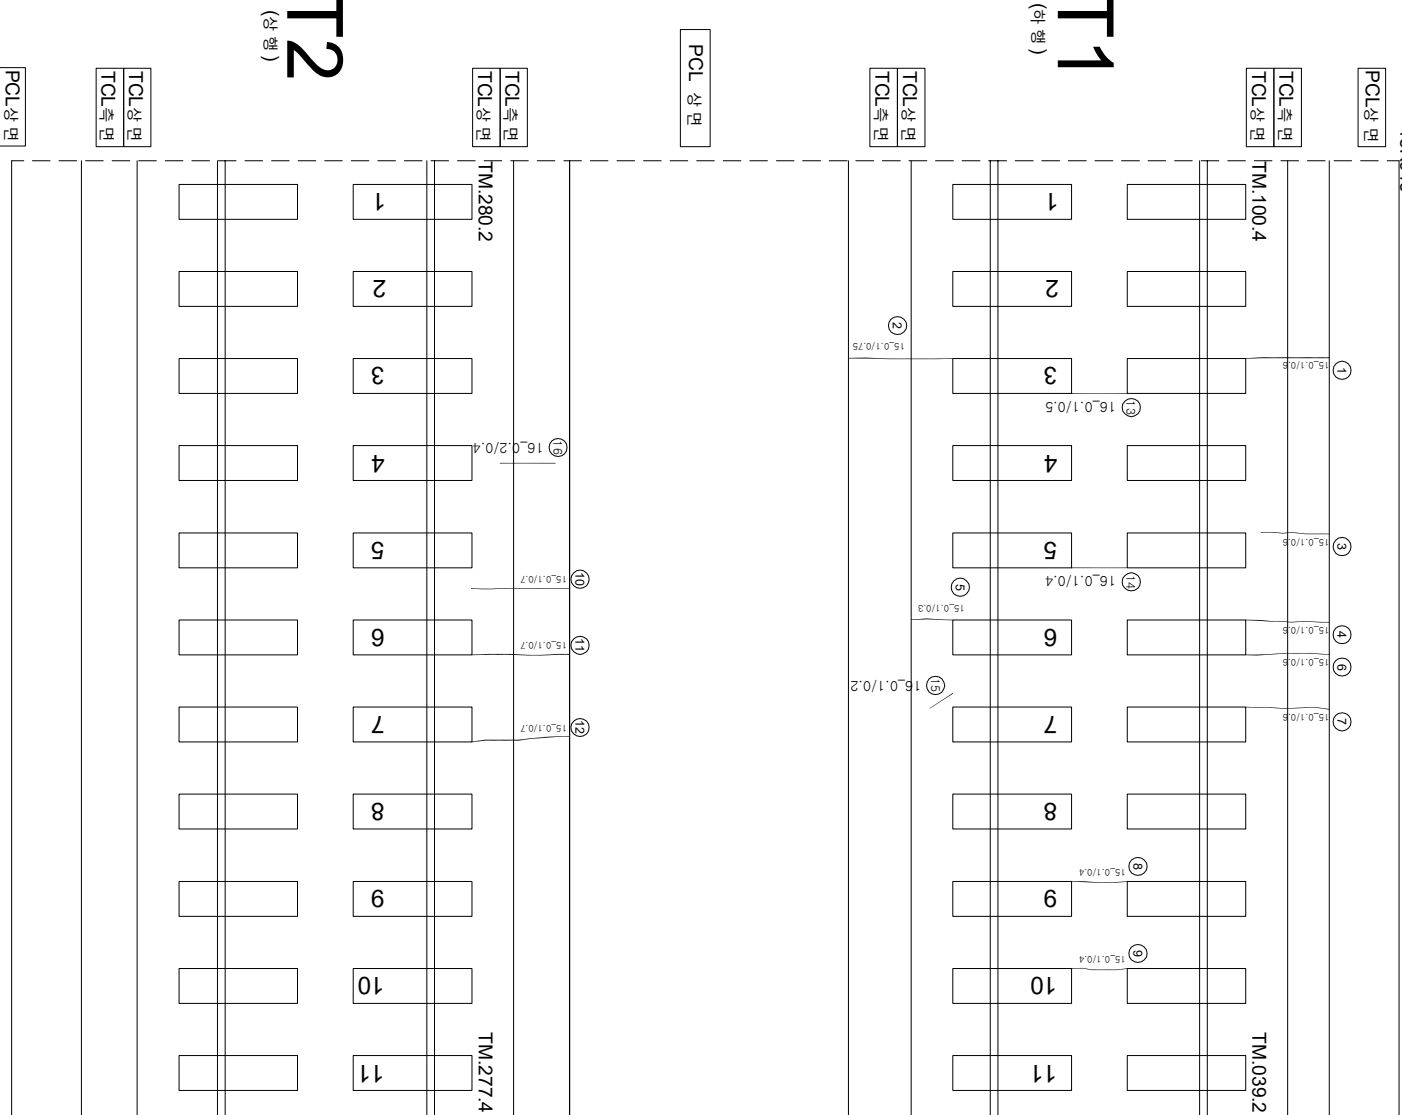

연번	순상	폭	연장	비고	연번	순상	폭	연장	비고
1	균열	0.1 mm	0.6 m		55				
2	균열	0.1 mm	0.75 m		56				
3	균열	0.1 mm	0.6 m		57				
4	균열	0.1 mm	0.6 m		58				
5	균열	0.1 mm	0.3 m		59				
6	균열	0.1 mm	0.6 m		60				
7	균열	0.1 mm	0.6 m		61				
8	균열	0.1 mm	0.4 m		62				
9	균열	0.1 mm	0.4 m		63				
10	균열	0.1 mm	0.7 m		64				
11	균열	0.1 mm	0.7 m		65				
12	균열	0.1 mm	0.7 m		66				
13	균열	0.1 mm	0.5 m		67				
14	균열	0.1 mm	0.4 m		68				
15	균열	0.1 mm	0.2 m		69				
16	균열	0.2 mm	0.4 m		70				
17					71				
18					72				
19					73				
54					108				

 KORAIL 한국철도공사 KOREA RAILROAD	2017년도	호남고속선	오송-광주승정간	콘크리트케도	점검용역	(주) 한국구조물안전연구원 (주) 한국도로안전연구원 (재) 한국건설품질연구원	이북영	간윤경 김경기 윤석기	점 검	점 검						
											 0.22% (0.3mm이하 : 황색)  0.42% (0.3mm초과 0.5mm이하 : 적색)  0.62% (0.5mm초과 1.0mm이하 : 적색)  1.02% (1.0mm이상 : 분홍색)	관목도상판리 망상 바리,바락,파손 변태	 치료판리  철근노출  누수,습윤부  시공이음판리,종판리			