


화남고속선장구표-88(49.104~49.111km, S18-2)

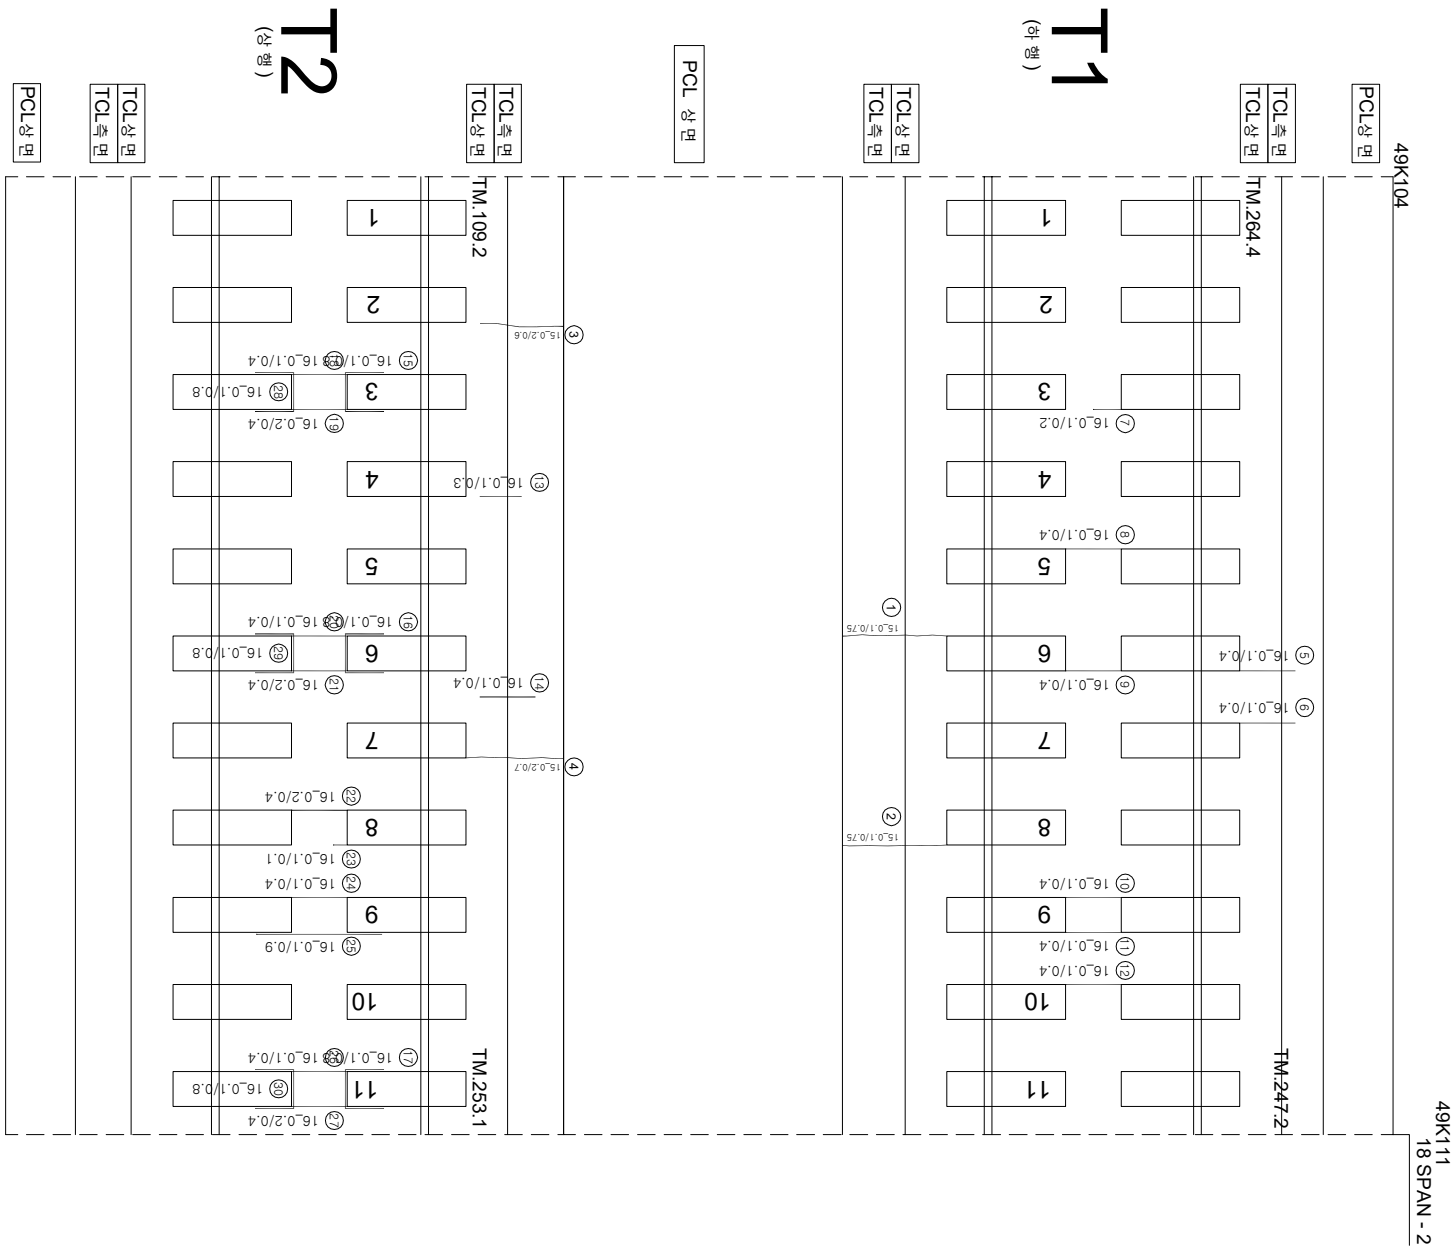

연번	순상	폭	연장	비고	연번	순상	폭	연장	비고
1	균열 0.1 mm	0.75 m		55					
2	균열 0.1 mm	0.75 m		56					
3	균열 0.2 mm	0.6 m		57					
4	균열 0.2 mm	0.7 m		58					
5	균열 0.1 mm	0.4 m		59					
6	균열 0.1 mm	0.4 m		60					
7	균열 0.1 mm	0.2 m		61					
8	균열 0.1 mm	0.4 m		62					
9	균열 0.1 mm	0.4 m		63					
10	균열 0.1 mm	0.4 m		64					
11	균열 0.1 mm	0.4 m		65					
12	균열 0.1 mm	0.4 m		66					
13	균열 0.1 mm	0.3 m		67					
14	균열 0.1 mm	0.4 m		68					
15	균열부 균열 0.1 mm	0.6 m		69					
16	균열부 균열 0.1 mm	0.6 m		70					
17	균열부 균열 0.1 mm	0.6 m		71					
18	균열 0.1 mm	0.4 m		72					
19	균열 0.2 mm	0.4 m		73					
20	균열 0.1 mm	0.4 m		74					
21	균열 0.2 mm	0.4 m		75					
22	균열 0.2 mm	0.4 m		76					
23	균열 0.1 mm	0.1 m		77					
24	균열 0.1 mm	0.4 m		78					
25	균열부 균열 0.1 mm	0.9 m		79					
26	균열 0.1 mm	0.4 m		80					
27	균열 0.2 mm	0.4 m		81					
28	균열부 균열 0.1 mm	0.6 m		82					
29	균열부 균열 0.1 mm	0.6 m		83					
30	균열부 균열 0.1 mm	0.6 m		84					
31				85					
32				86					
33				87					
34				88					
35				89					
36				90					
37				91					
38				92					
39				93					
40				94					
41				95					
42				96					
43				97					
44				98					
45				99					
46				100					
47				101					
48				102					
49				103					
50				104					
51				105					
52				106					
53				107					
54				108					

[illegible]