


장구곡-토양반-55(50.860~50.870km, L=10m)

50k860


50k870

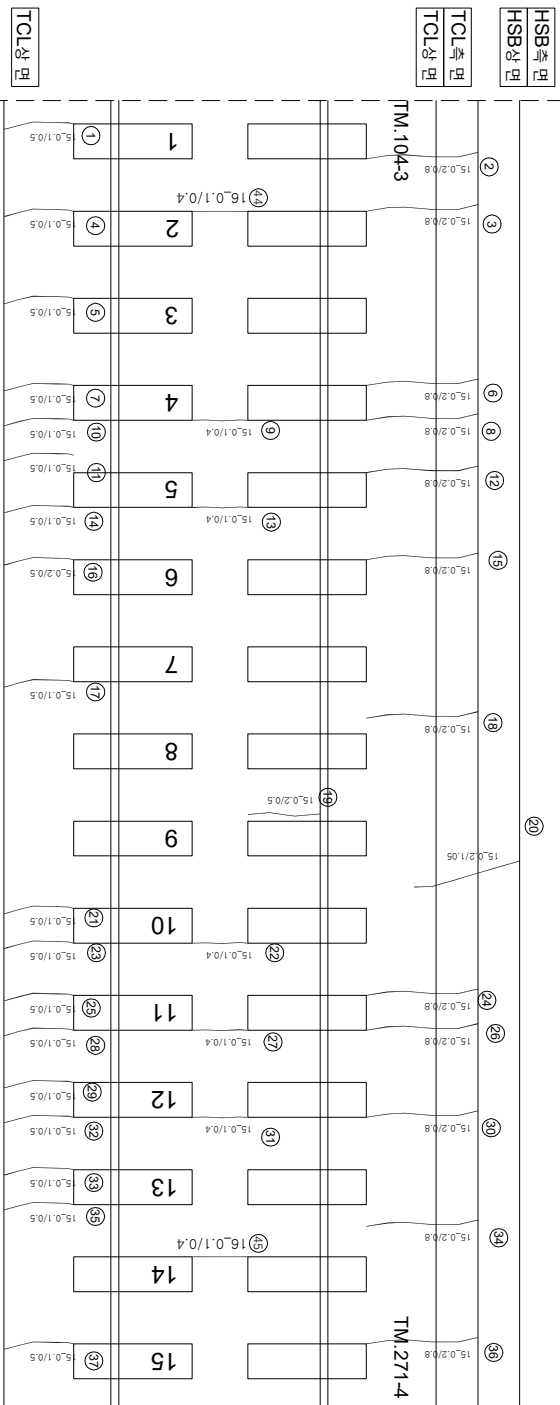

(하
09월)

채움크리트

TCL상명

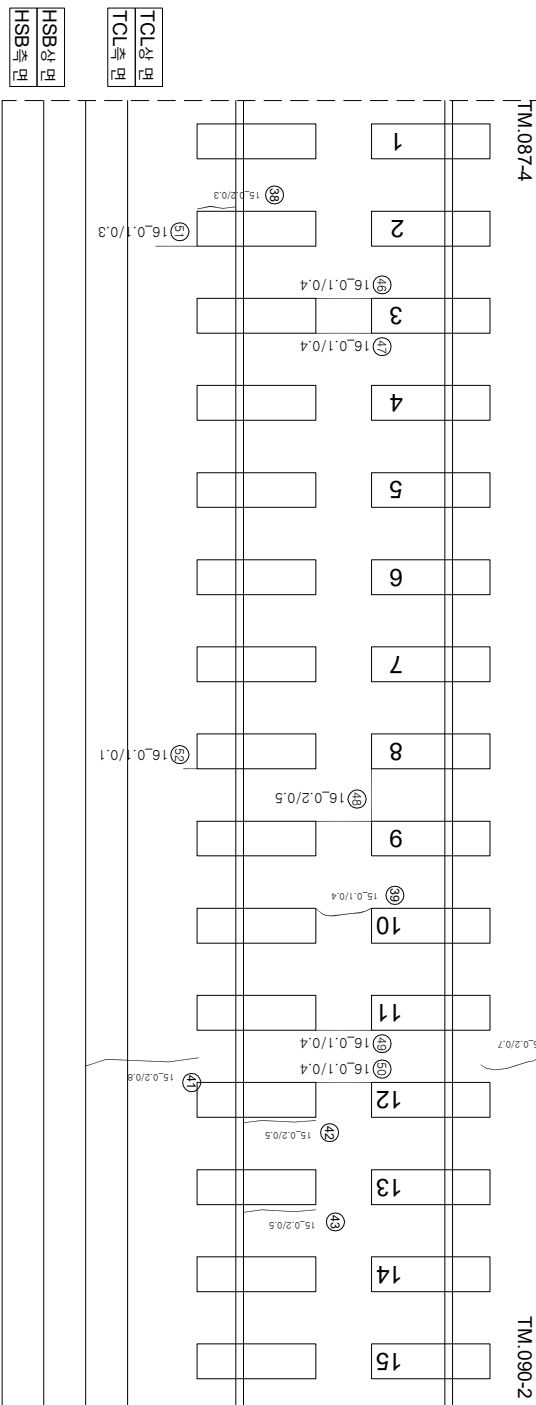

연번	순차	북	연장	비고	연번	순차	북	연장	비고
1	군열	0.1 mm	0.5 m	m	55				
2	군열	0.2 mm	0.8 m	m	56				
3	군열	0.2 mm	0.8 m	m	57				
4	군열	0.1 mm	0.5 m	m	58				
5	군열	0.1 mm	0.5 m	m	59				
6	군열	0.2 mm	0.8 m	m	60				
7	군열	0.1 mm	0.5 m	m	61				
8	군열	0.2 mm	0.8 m	m	62				
9	군열	0.1 mm	0.4 m	m	63				
10	군열	0.1 mm	0.5 m	m	64				
11	군열	0.1 mm	0.5 m	m	65				
12	군열	0.2 mm	0.8 m	m	66				
13	군열	0.1 mm	0.4 m	m	67				
14	군열	0.1 mm	0.5 m	m	68				
15	군열	0.2 mm	0.8 m	m	69				
16	군열	0.2 mm	0.5 m	m	70				
17	군열	0.1 mm	0.5 m	m	71				
18	군열	0.2 mm	0.8 m	m	72				
19	장계부 군열	0.2 mm	0.5 m	m	73				
20	군열	0.2 mm	1.05 m	m	74				
21	군열	0.1 mm	0.5 m	m	75				
22	군열	0.1 mm	0.4 m	m	76				
23	군열	0.1 mm	0.5 m	m	77				
24	군열	0.2 mm	0.8 m	m	78				
25	군열	0.1 mm	0.5 m	m	79				
26	군열	0.2 mm	0.8 m	m	80				
27	군열	0.1 mm	0.4 m	m	81				
28	군열	0.1 mm	0.5 m	m	82				
29	군열	0.1 mm	0.5 m	m	83				
30	군열	0.2 mm	0.8 m	m	84				
31	군열	0.1 mm	0.4 m	m	85				
32	군열	0.1 mm	0.5 m	m	86				
33	군열	0.1 mm	0.5 m	m	87				
34	군열	0.2 mm	0.8 m	m	88				
35	군열	0.1 mm	0.5 m	m	89				
36	군열	0.2 mm	0.8 m	m	90				
37	군열	0.1 mm	0.5 m	m	91				
38	장계부 군열	0.2 mm	0.3 m	m	92				
39	군열	0.1 mm	0.4 m	m	93				
40	군열	0.2 mm	0.7 m	m	94				
41	군열	0.2 mm	0.8 m	m	95				
42	장계부 군열	0.2 mm	0.5 m	m	96				
43	장계부 군열	0.2 mm	0.5 m	m	97				
44	군열	0.1 mm	0.4 m	m	98				
45	군열	0.1 mm	0.4 m	m	99				
46	군열	0.1 mm	0.4 m	m	100				
47	군열	0.1 mm	0.4 m	m	101				
48	군열	0.2 mm	0.5 m	m	102				
49	군열	0.1 mm	0.4 m	m	103				
50	군열	0.1 mm	0.4 m	m	104				
51	군열	0.1 mm	0.3 m	m	105				
52	군열	0.1 mm	0.1 m	m	106				
53					107				
54					108				

시	행 사	명	여 명	영 사	인 지		구 간		
					개 입 인 지	창 사 인 지			
KORAIL KOREA RAILROAD	한국철도공사	2017년도 호남고속선 오송-광주승정간 편곡리트캐도 정검용역	(주) 한국구조물안전연구원 (주) 한국도로안전연구원 (재) 한국건설품질연구원	이 박 영	강 경 기 김 경 기 윤 석 기	영 연	 0.220 (0.3mm이하 : 황색)  0.420 (0.3mm초과 0.5mm이하 : 청색)  0.620 (0.5mm초과 1.0mm미만 : 적색)  1.020 (1.0mm이상 : 분홍색)	 참목도상본리  양산  바리,바락,파손  백태	 재료본리  철근노출  누수,슬래브  시공이음본리,종본리