


화남고수선 오강과 토강 노반 21(51.960~51.970km, L=10m)

G29_오강교_토공노반_21(51k960~51k970)

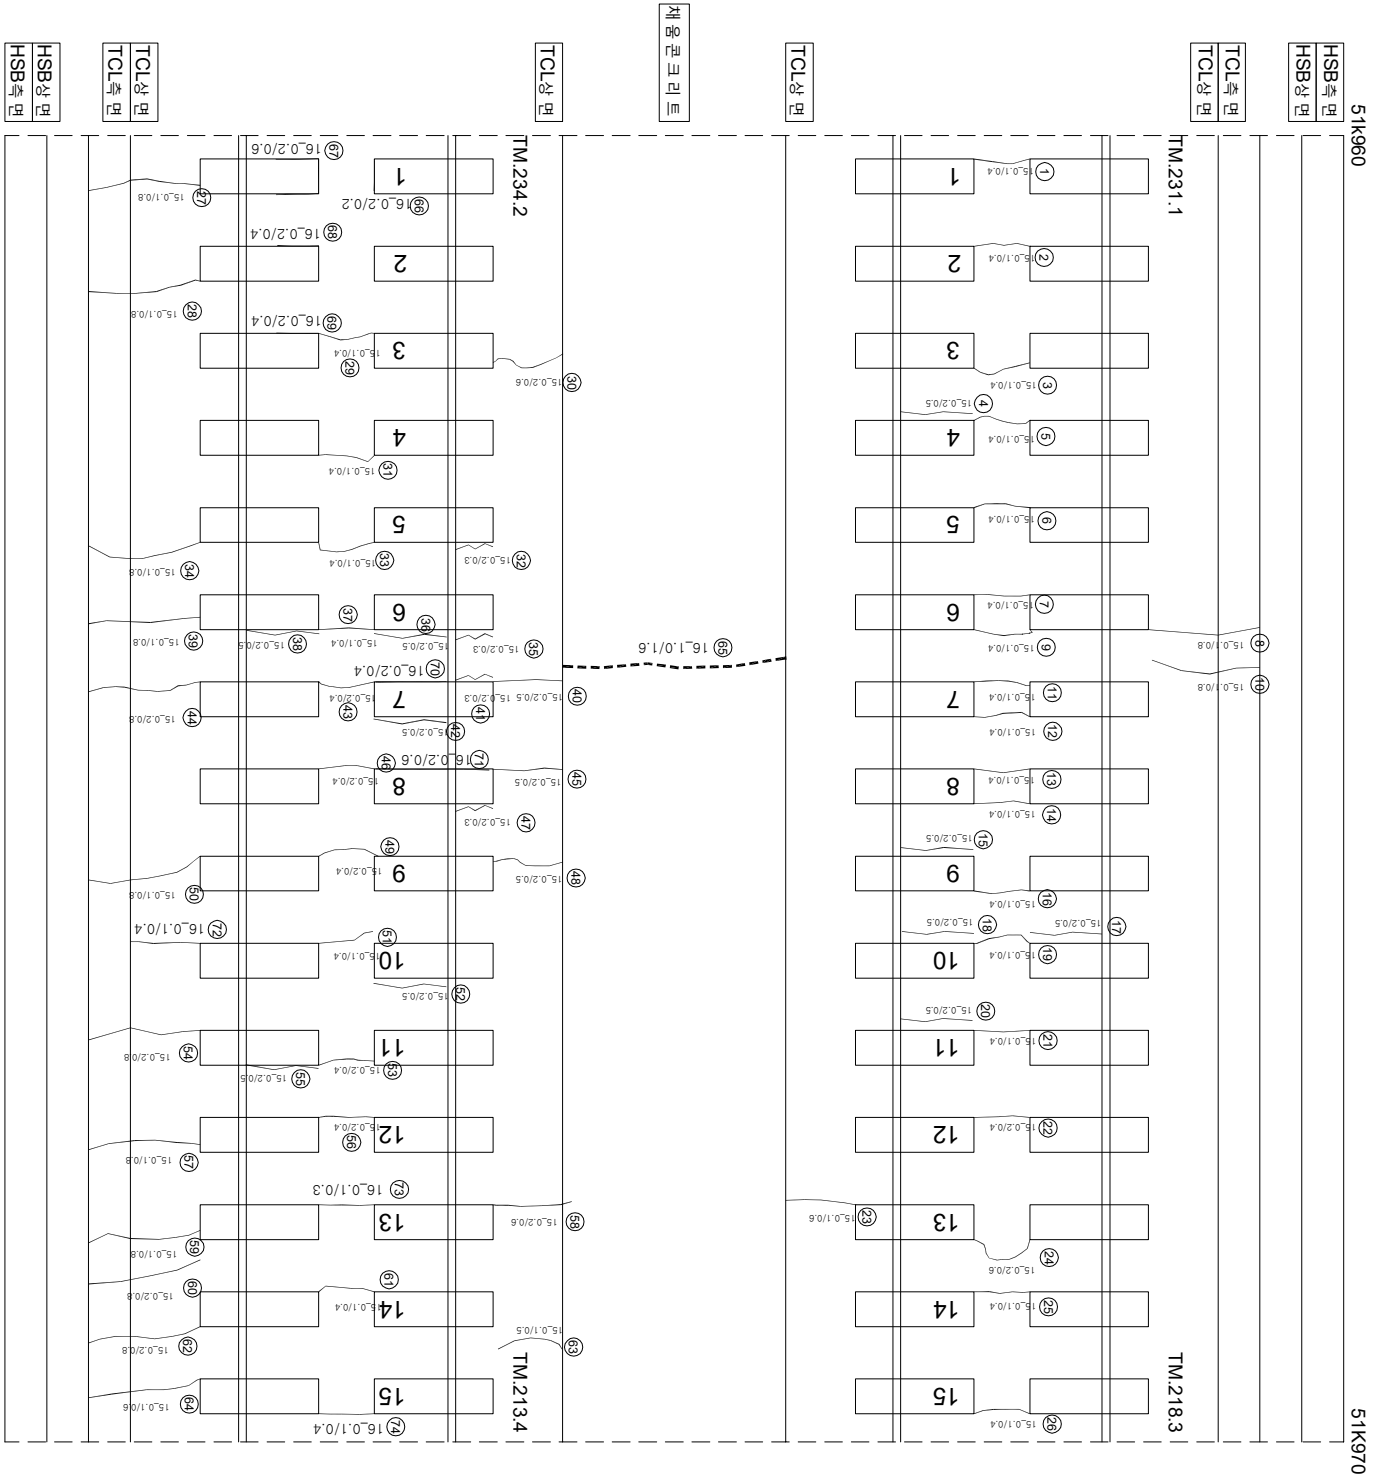

연번	순상	폭	연장	비고	연번	순상	폭	연장	비고
1	균열	0.1 mm	0.4 m		55	경계부 균열	0.2 mm	0.5 m	
2	균열	0.1 mm	0.4 m		56	균열	0.2 mm	0.4 m	
3	균열	0.1 mm	0.4 m		57	균열	0.1 mm	0.8 m	
4	경계부 균열	0.2 mm	0.5 m		58	균열	0.2 mm	0.6 m	
5	균열	0.1 mm	0.4 m		59	균열	0.1 mm	0.8 m	
6	균열	0.1 mm	0.4 m		60	균열	0.2 mm	0.8 m	
7	균열	0.1 mm	0.4 m		61	균열	0.1 mm	0.4 m	
8	균열	0.1 mm	0.8 m		62	균열	0.2 mm	0.8 m	
9	균열	0.1 mm	0.4 m		63	균열	0.1 mm	0.5 m	
10	균열	0.1 mm	0.8 m		64	균열	0.1 mm	0.6 m	
11	균열	0.1 mm	0.4 m		65	균열	1.0 mm	1.6 m	
12	균열	0.1 mm	0.4 m		66	경계부 균열	0.2 mm	0.2 m	
13	균열	0.1 mm	0.4 m		67	경계부 균열	0.2 mm	0.6 m	
14	균열	0.1 mm	0.4 m		68	경계부 균열	0.2 mm	0.4 m	
15	경계부 균열	0.2 mm	0.5 m		69	경계부 균열	0.2 mm	0.4 m	
16	균열	0.1 mm	0.4 m		70	균열	0.2 mm	0.4 m	
17	경계부 균열	0.2 mm	0.5 m		71	경계부 균열	0.2 mm	0.6 m	
18	경계부 균열	0.2 mm	0.5 m		72	균열	0.1 mm	0.4 m	
19	균열	0.1 mm	0.4 m		73	균열	0.1 mm	0.3 m	
20	경계부 균열	0.2 mm	0.5 m		74	균열	0.1 mm	0.4 m	
21	균열	0.1 mm	0.4 m		75				
22	균열	0.2 mm	0.4 m		76				
23	균열	0.1 mm	0.6 m		77				
24	균열	0.2 mm	0.6 m		78				
25	균열	0.1 mm	0.4 m		79				
26	균열	0.1 mm	0.4 m		80				
27	균열	0.1 mm	0.8 m		81				
28	균열	0.1 mm	0.8 m		82				
29	균열	0.1 mm	0.4 m		83				
30	균열	0.2 mm	0.6 m		84				
31	균열	0.1 mm	0.4 m		85				
32	경계부 균열	0.2 mm	0.3 m		86				
33	균열	0.1 mm	0.4 m		87				
34	균열	0.1 mm	0.8 m		88				
35	경계부 균열	0.2 mm	0.3 m		89				
36	경계부 균열	0.2 mm	0.5 m		90				
37	균열	0.1 mm	0.4 m		91				
38	경계부 균열	0.2 mm	0.5 m		92				
39	균열	0.1 mm	0.8 m		93				
40	균열	0.2 mm	0.5 m		94				
41	경계부 균열	0.2 mm	0.3 m		95				
42	경계부 균열	0.2 mm	0.5 m		96				
43	균열	0.2 mm	0.4 m		97				
44	균열	0.2 mm	0.8 m		98				
45	균열	0.2 mm	0.5 m		99				
46	균열	0.2 mm	0.4 m		100				
47	경계부 균열	0.2 mm	0.3 m		101				
48	균열	0.2 mm	0.5 m		102				
49	균열	0.2 mm	0.4 m		103				
50	균열	0.1 mm	0.8 m		104				
51	균열	0.1 mm	0.4 m		105				
52	경계부 균열	0.2 mm	0.5 m		106				
53	균열	0.2 mm	0.4 m		107				
54	균열	0.2 mm	0.8 m		108				

아
0호

(아
09)

T2 (0.5, 0.5)

(사
회)

시 행 사	공 역 명	공 역 사	이 보 영	교 량 책 임 지	통 역 책 임 지	구 간		0.220 (0.300이하) : 철석		원목도산분기		재분분기
				과 원 책 임 지	과 원 책 임 지			0.420 (0.300초과 0.500이하) : 철석		양산		월근도출
한국철도공사 KOREA RAILCOO	2017년도 함남고속선 오송-광주승강간 콘크리트케도 점검용역	(주) 한국구조물안전연구원 (주) 한국토안전여구원 (재) 한국건설품질연구원	이 보 영	과 원 책 임 지	과 원 책 임 지	구 간		0.620 (0.500초과 1.000이하) : 적석		부덕·부덕·파산		파산
				과 원 책 임 지	과 원 책 임 지			1.020 (1.000이상) : 분출석		양영		시공이음분기(종분기)