


호남고속선 신당교_18 (52.117~52.124km, S4-2)

호남고속선신당교18
B16_신당교_18 (52.117~52.124)

52K117
52K124
4 SPAN - 2

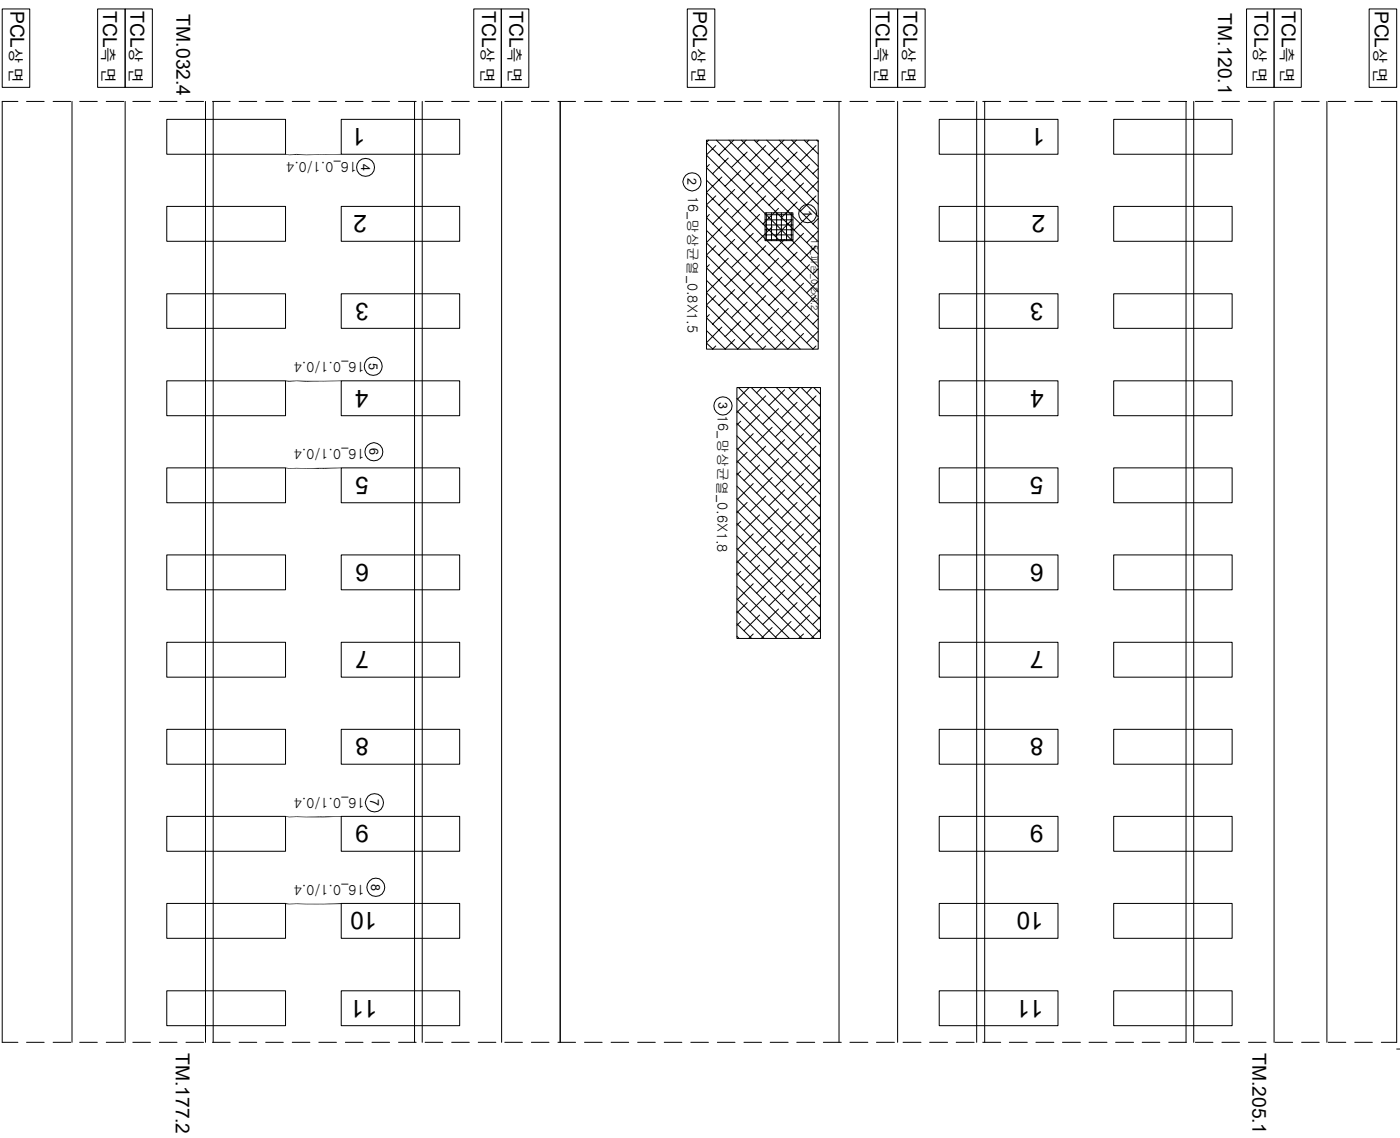

T1

(하행)

T2

(상행)

연번	순상	폭	연장	비고	연번	순상	폭	연장	비고
1	패손	0.2 m	0.2 m		55				
2	방상균열	0.8 m	1.5 m		56				
3	방상균열	0.6 m	1.8 m		57				
4	균열	0.1 mm	0.4 m		58				
5	균열	0.1 mm	0.4 m		59				
6	균열	0.1 mm	0.4 m		60				
7	균열	0.1 mm	0.4 m		61				
8	균열	0.1 mm	0.4 m		62				
9					63				
10					64				
11					65				
54					108				

시	행	사	물	역	명	물	역	사	과		시
									관	연	
KORAIL	한국철도공사	KOREA RAILROAD	2017년도 호남고속선 오송-광주송정간 콘크리트케도 점검용역	(주)한국구조물안전연구원 (주)한국토목안전연구원 (재)한국건설품질연구원	이 박영	간원강 김정기 윤석기	영	〰〰〰			