

호남고속선 신당교-126 (52.865~52.872km, S25-4)





52K872

25 SPAN - 4

52K865

25

25 SPAN - 4

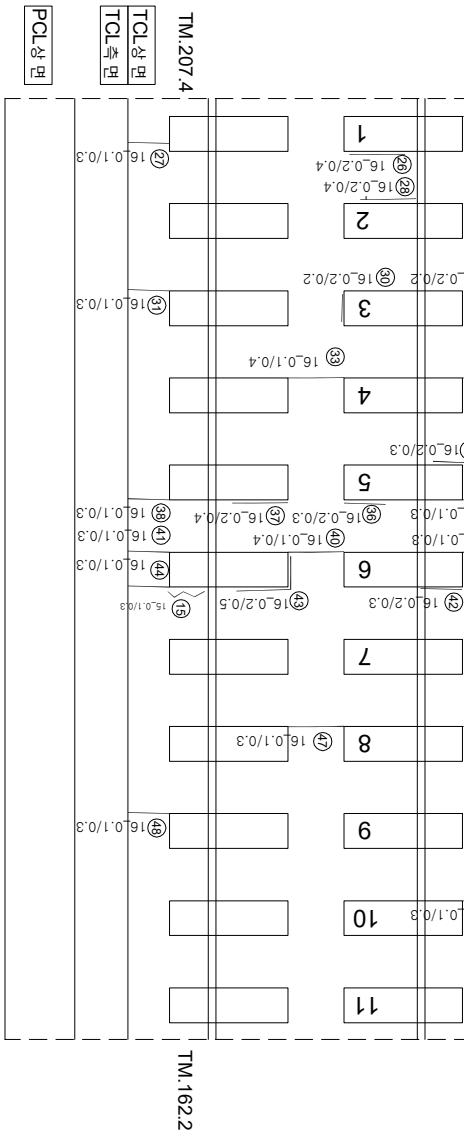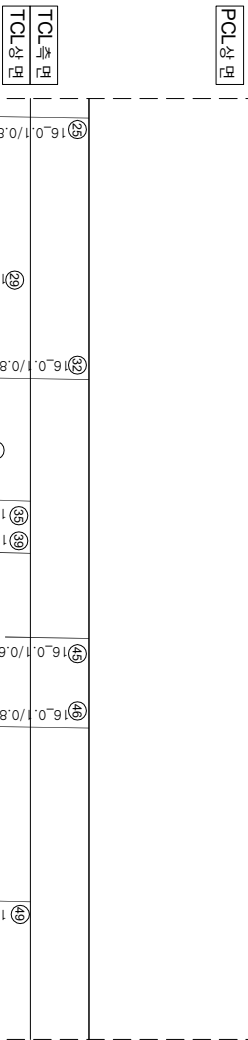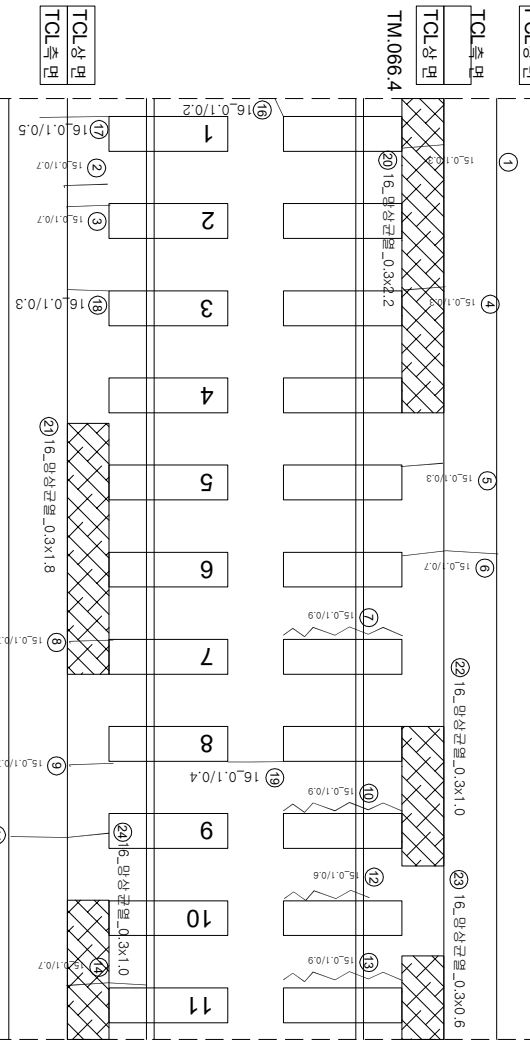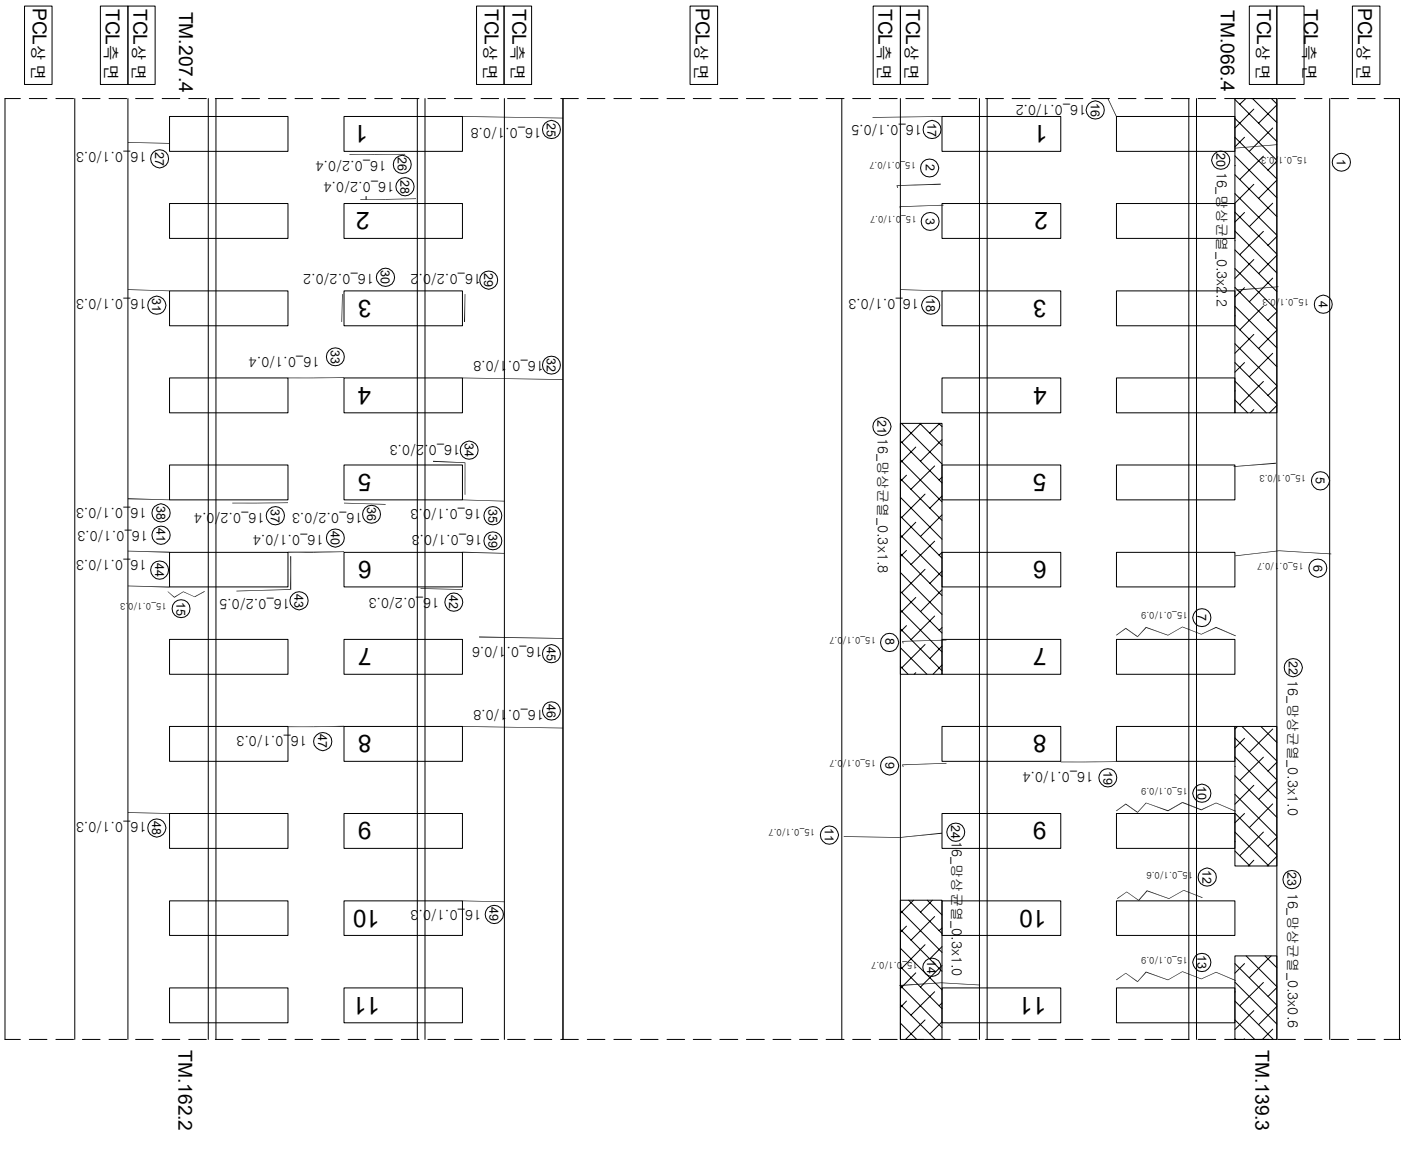

아
아

(후원)

2007

$$\begin{pmatrix} 0 & 1 \\ 1 & 0 \end{pmatrix}$$

연번	산선	목	연장	비고	연번	산선	목	연장	비고
1	군열	0.1	mm	0.3 m	2	군열	0.1	mm	0.7 m
2	군열	0.1	mm	0.7 m	3	군열	0.1	mm	0.7 m
3	군열	0.1	mm	0.7 m	4	군열	0.1	mm	0.3 m
4	군열	0.1	mm	0.3 m	5	군열	0.1	mm	0.3 m
5	군열	0.1	mm	0.7 m	6	군열	0.1	mm	0.9 m
6	군열	0.1	mm	0.9 m	7	군열	0.1	mm	0.7 m
7	군열	0.1	mm	0.7 m	8	군열	0.1	mm	0.7 m
9	군열	0.1	mm	0.7 m	10	군열	0.1	mm	0.9 m
10	군열	0.1	mm	0.9 m	11	군열	0.1	mm	0.7 m
11	군열	0.1	mm	0.6 m	12	군열	0.1	mm	0.6 m
13	군열	0.1	mm	0.9 m	14	군열	0.1	mm	0.7 m
15	군열	0.1	mm	0.3 m	16	군열	0.1	mm	0.2 m
17	군열	0.1	mm	0.5 m	18	군열	0.1	mm	0.3 m
19	군열	0.1	mm	0.4 m	20	군열	0.3	m	2.2 m
21	군열	0.3	m	1.8 m	22	군열	0.3	m	1.0 m
23	군열	0.3	m	0.6 m	24	군열	0.3	m	1.0 m
25	군열	0.1	mm	0.8 m	26	군열	0.2	mm	0.4 m
27	군열	0.1	mm	0.3 m	28	군열	0.2	mm	0.4 m
29	군열	0.2	mm	0.2 m	30	군열	0.2	mm	0.2 m
31	군열	0.1	mm	0.3 m	32	군열	0.1	mm	0.8 m
33	군열	0.1	mm	0.4 m	34	군열	0.2	mm	0.3 m
35	군열	0.1	mm	0.3 m	36	군열	0.2	mm	0.3 m
37	군열	0.2	mm	0.4 m	38	군열	0.1	mm	0.3 m
39	군열	0.2	mm	0.3 m	40	군열	0.1	mm	0.4 m
41	군열	0.1	mm	0.3 m	42	군열	0.2	mm	0.3 m
43	군열	0.1	mm	0.5 m	44	군열	0.1	mm	0.3 m
45	군열	0.1	mm	0.6 m	46	군열	0.1	mm	0.8 m
47	군열	0.1	mm	0.3 m	48	군열	0.1	mm	0.3 m
49					50				
51					52				
53					54				
108									

시	행	사	영	역	영	영	역	사	과		영	아	지	단	지	지	지		
									계	업									
KORAIL KOREA RAILROAD	한국철도공사	2017년도 호남고속선 오송-광주송정간 콘크리트케도 점용영역						(주) 한국구조물안전연구원 (주) 한국도로안전연구원 (재) 한국건설품질연구원	이 부영	간암강 김경기 문은석	영							한목도상반리 망상 박리, 박리, 표손 백태	   