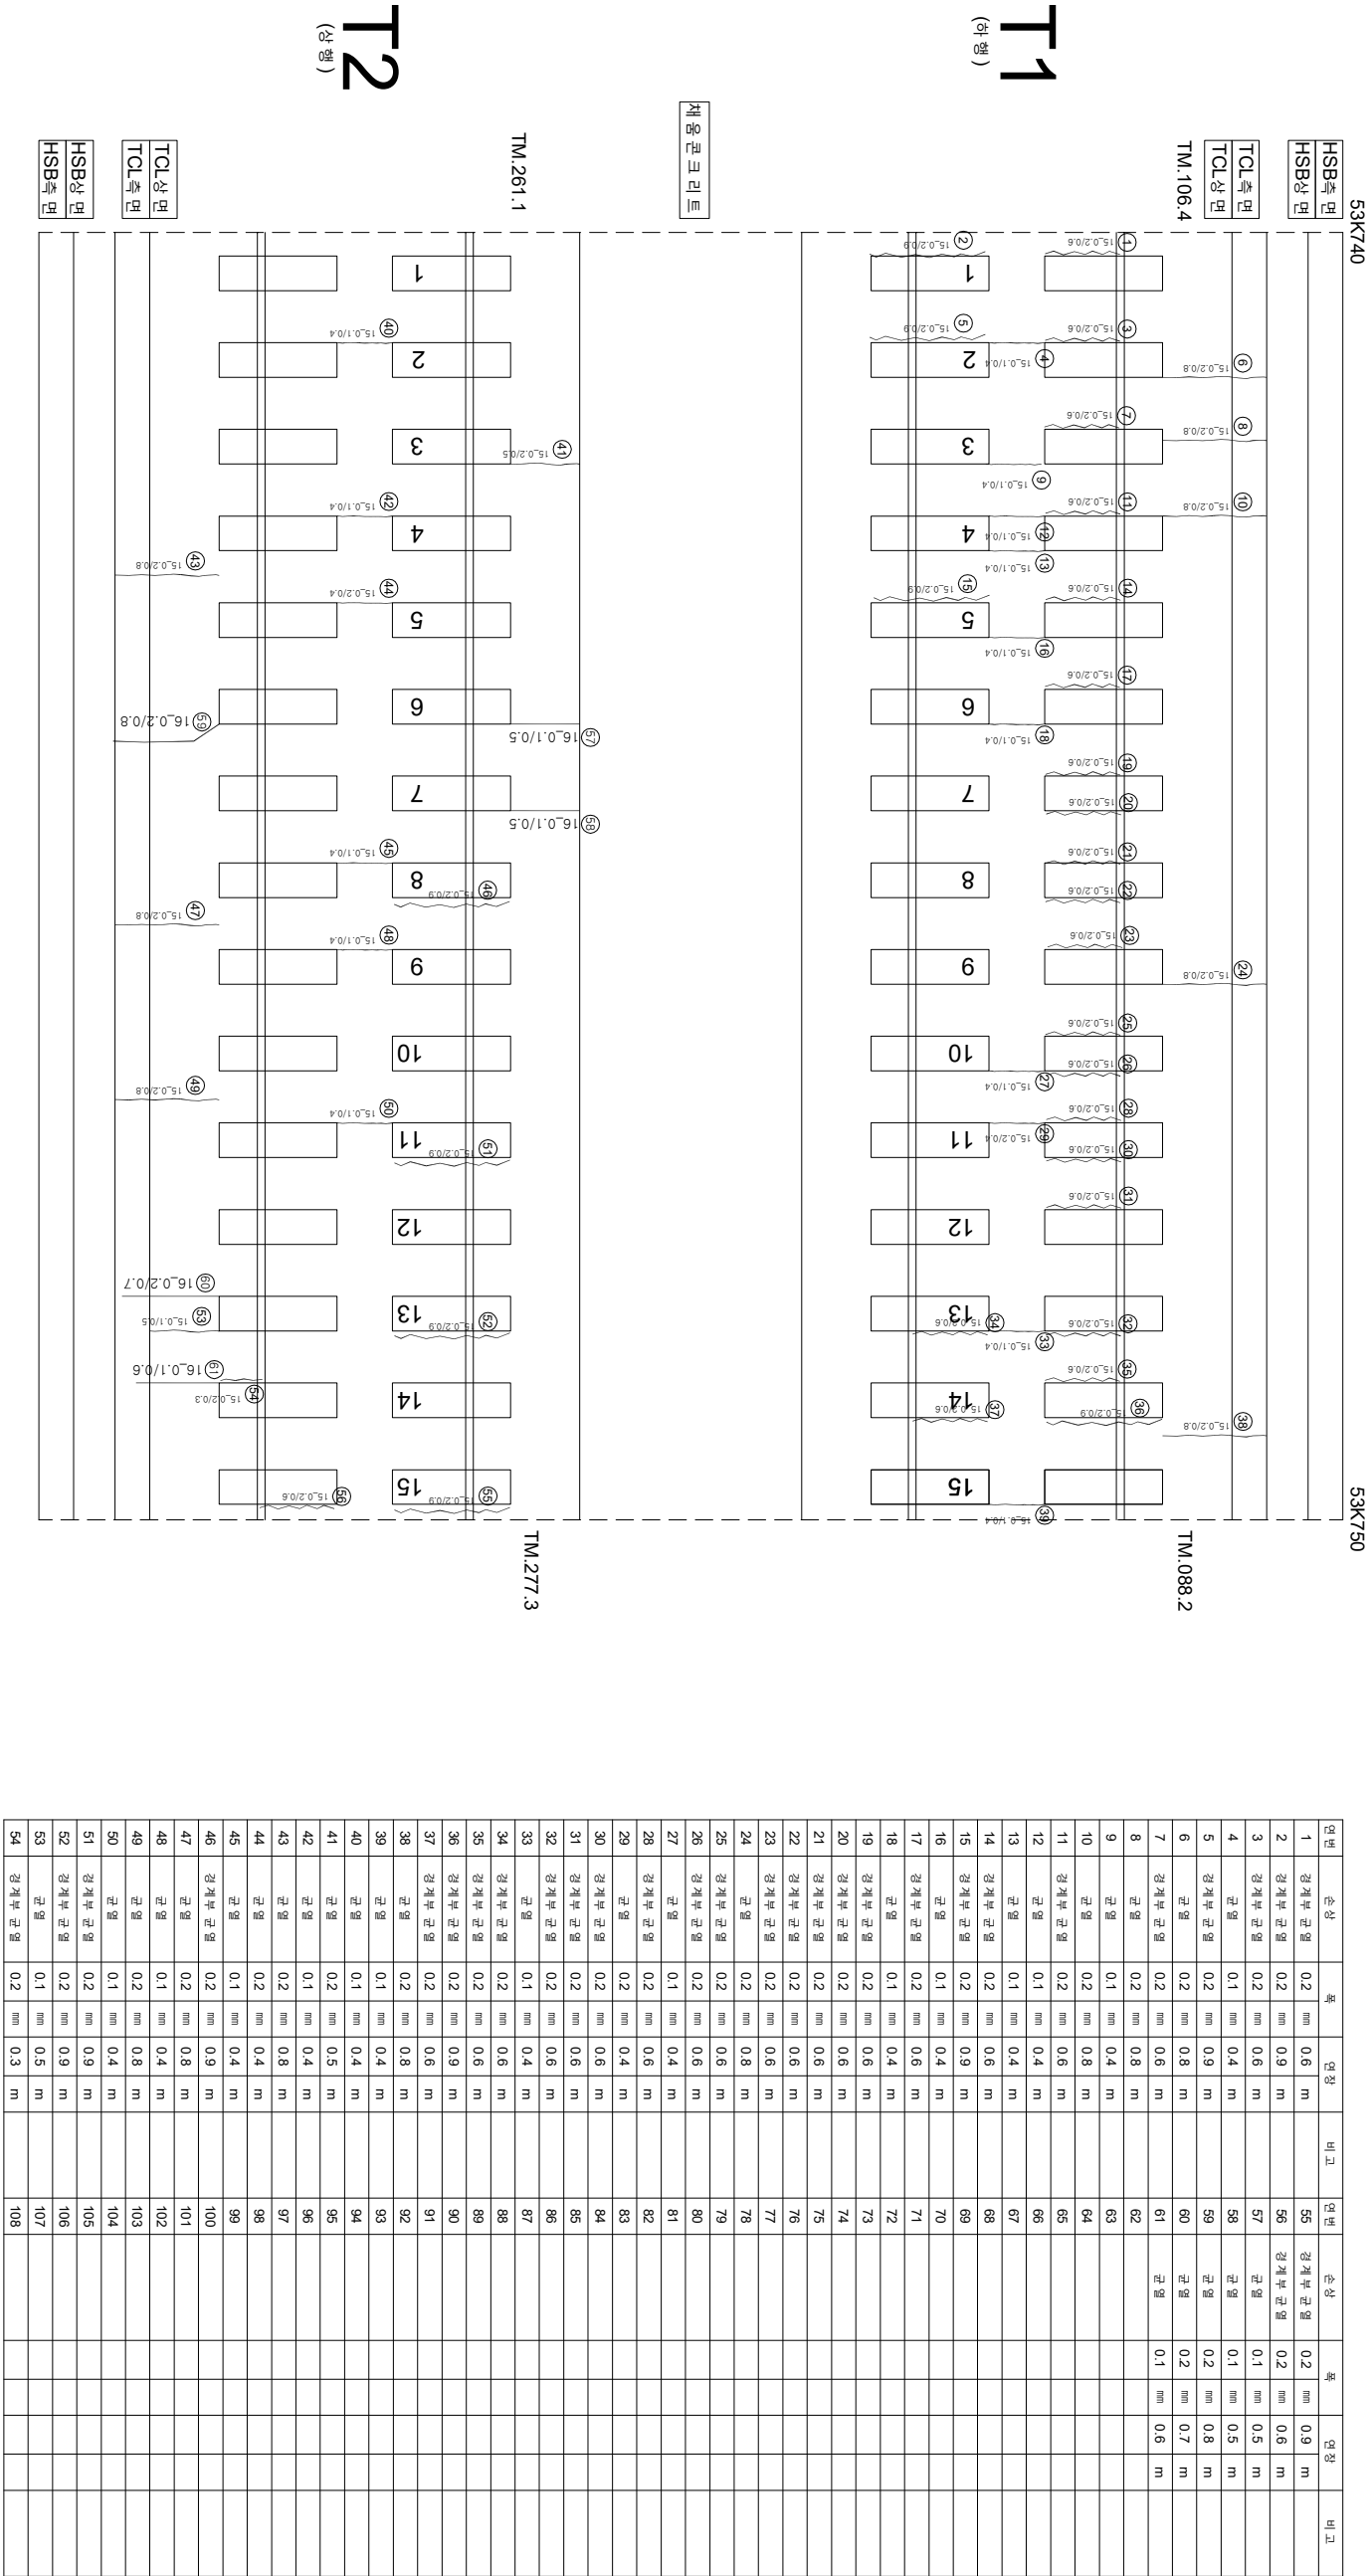


한남고속신당교-토공노반-55 (53.740~53.750 (L=10m))

[illegible]