


하남고속선 중리터널 - 토공노반 - 32(54.580~54.590km, L=10m)

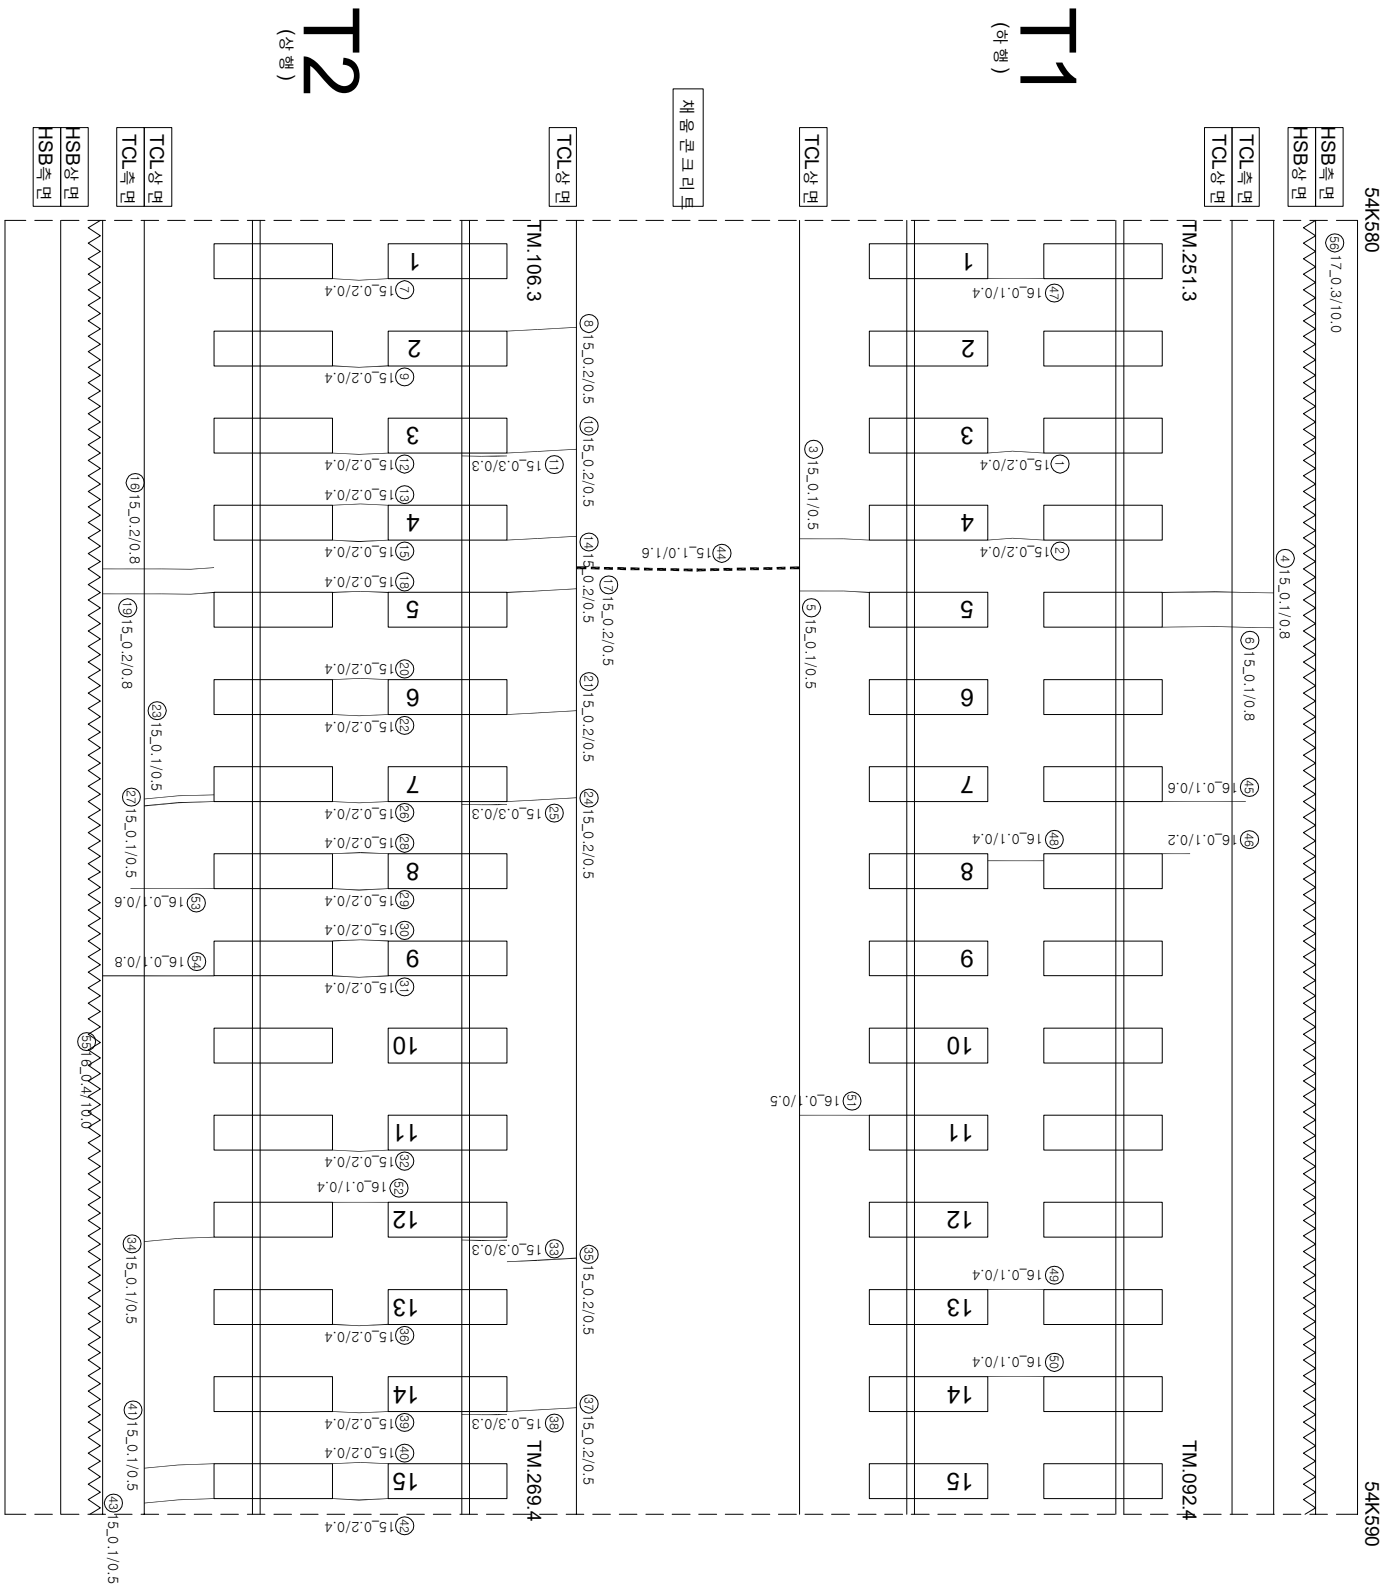

연번	순상	폭	연장	비고	연번	순상	폭	연장	비고
1	군열	0.2 mm	0.4 m		55	중보리	0.4 mm	10.0 m	
2	군열	0.2 mm	0.4 m		56	중보리	0.3 mm	1.5 m	신규
3	군열	0.1 mm	0.5 m		57				
4	군열	0.1 mm	0.8 m		58				
5	군열	0.1 mm	0.5 m		59				
6	군열	0.1 mm	0.8 m		60				
7	군열	0.2 mm	0.4 m		61				
8	군열	0.2 mm	0.5 m		62				
9	군열	0.2 mm	0.4 m		63				
10	군열	0.2 mm	0.5 m		64				
11	장계부 군열				65				
12	군열	0.3 mm	0.3 m		66				
13	군열	0.2 mm	0.4 m		67				
14	군열	0.2 mm	0.5 m		68				
15	군열	0.2 mm	0.4 m		69				
16	군열	0.2 mm	0.8 m		70				
17	군열	0.2 mm	0.5 m		71				
18	군열	0.2 mm	0.4 m		72				
19	군열	0.2 mm	0.8 m		73				
20	군열	0.2 mm	0.4 m		74				
21	군열	0.2 mm	0.5 m		75				
22	군열	0.2 mm	0.4 m		76				
23	군열	0.1 mm	0.5 m		77				
24	군열	0.2 mm	0.5 m		78				
25	장계부 군열				79				
26	군열	0.2 mm	0.4 m		80				
27	군열	0.1 mm	0.5 m		81				
28	군열	0.2 mm	0.4 m		82				
29	군열	0.2 mm	0.4 m		83				
30	군열	0.2 mm	0.4 m		84				
31	군열	0.2 mm	0.4 m		85				
32	군열	0.2 mm	0.4 m		86				
33	군열	0.3 mm	0.3 m		87				
34	군열	0.1 mm	0.5 m		88				
35	군열	0.2 mm	0.5 m		89				
36	군열	0.2 mm	0.4 m		90				
37	군열	0.2 mm	0.5 m		91				
38	장계부 군열				92				
39	군열	0.2 mm	0.4 m		93				
40	군열	0.2 mm	0.4 m		94				
41	군열	0.1 mm	0.5 m		95				
42	군열	0.2 mm	0.4 m		96				
43	군열	0.1 mm	0.5 m		97				
44	군열	1.0 mm	1.6 m		98				
45	군열	0.1 mm	0.6 m		99				
46	군열	0.1 mm	0.2 m		100				
47	군열	0.1 mm	0.4 m		101				
48	군열	0.1 mm	0.4 m		102				
49	군열	0.1 mm	0.4 m		103				
50	군열	0.1 mm	0.4 m		104				
51	군열	0.1 mm	0.5 m		105				
52	군열	0.1 mm	0.4 m		106				
53	군열	0.1 mm	0.6 m		107				
54	군열	0.1 mm	0.8 m		108				

시	행 사	영 역	영 역	영 역	사	장		단
						개 설 장 지	분 야 장 지	
 한국철도공사 KOREA RAILROAD		2017년도 호남고속선 오송~광주승정간 콘크리트계도 점검구역	(주) 한국국조물안전연구원 (주) 한국국토안전연구원 (재) 한국건설품질연구원	이 박 영	김 윤 강 김 경 기 윤 석 기	영역	 0.22.0 (0.3m이하 : 흑색)	 점목도상판리
							 0.42.0 (0.3m초과 0.5m이하 : 청색)	 망상
							 0.62.0 (0.5m초과 1.0m미만 : 적색)	 박리·박락·표손
							 1.02.0 (1.0m이상 : 분홍색)	 백태
							 0.22.0 (0.3m이하 : 흑색)	 재료판리
							 0.42.0 (0.3m초과 0.5m이하 : 청색)	 철근노출
 0.62.0 (0.5m초과 1.0m미만 : 적색)	 부수, 슬럼프							
 1.02.0 (1.0m이상 : 분홍색)	 시공이음판리, 종판리							