


화남고속선 중리터널 - 토공노반 - 81(55.070~55.080km, L=10m)

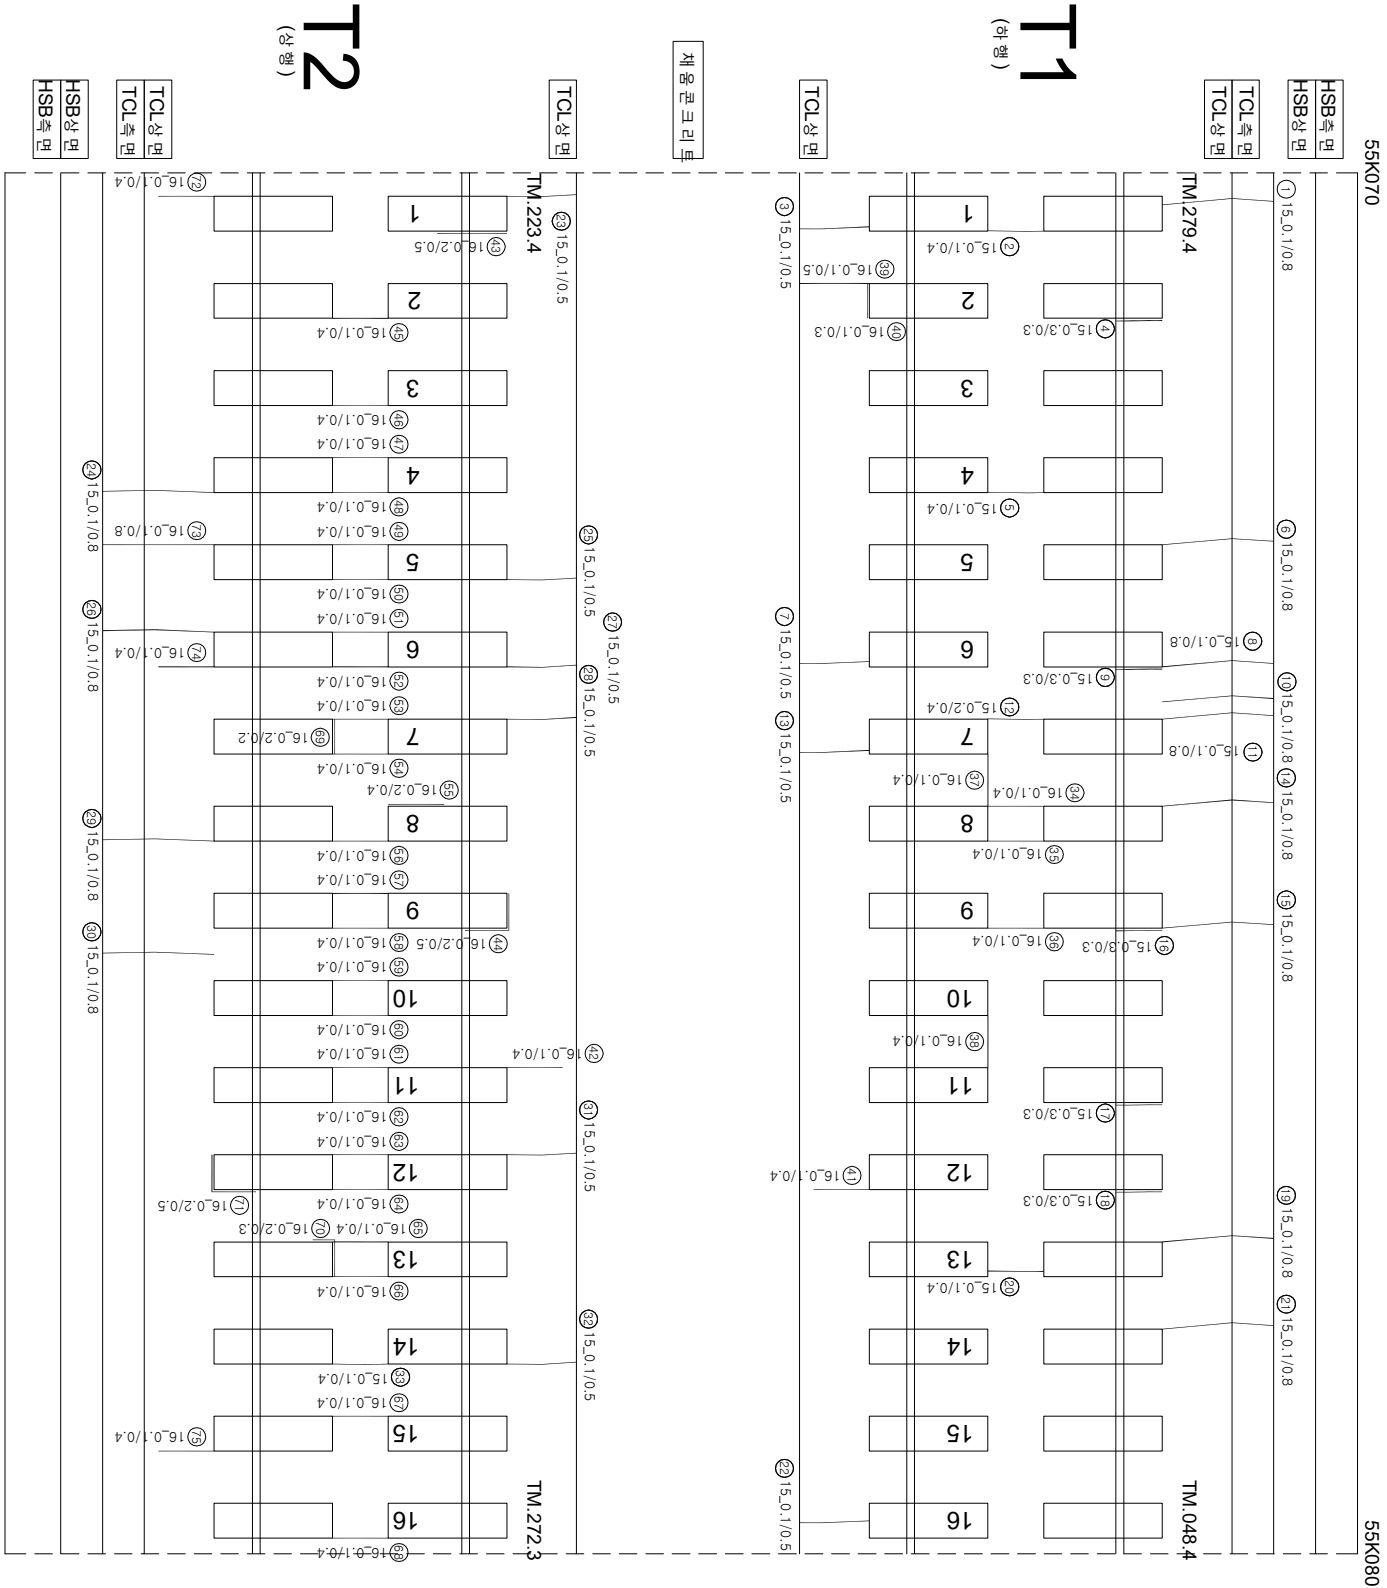

연번	순상	폭	연장	비고	연번	순상	폭	연장	비고
1	균열	0.1 mm	0.8 m	m	55	장계부 균열	0.2 mm	0.4 m	m
2	균열	0.1 mm	0.4 m		56	균열	0.1 mm	0.4 m	
3	균열	0.1 mm	0.5 m		57	균열	0.1 mm	0.4 m	
4	장계부 균열	0.3 mm	0.3 m		58	균열	0.1 mm	0.4 m	
5	균열	0.1 mm	0.4 m		59	균열	0.1 mm	0.4 m	
6	균열	0.1 mm	0.8 m		60	균열	0.1 mm	0.4 m	
7	균열	0.1 mm	0.5 m		61	균열	0.1 mm	0.4 m	
8	균열	0.1 mm	0.8 m		62	균열	0.1 mm	0.4 m	
9	장계부 균열	0.3 mm	0.3 m		63	균열	0.1 mm	0.4 m	
10	균열	0.1 mm	0.8 m		64	균열	0.1 mm	0.4 m	
11	균열	0.1 mm	0.8 m		65	균열	0.1 mm	0.4 m	
12	균열	0.2 mm	0.4 m		66	균열	0.1 mm	0.4 m	
13	균열	0.1 mm	0.5 m		67	균열	0.1 mm	0.4 m	
14	균열	0.1 mm	0.8 m		68	균열	0.1 mm	0.4 m	
15	균열	0.1 mm	0.8 m		69	장계부 균열	0.2 mm	0.2 m	
16	장계부 균열	0.3 mm	0.3 m		70	장계부 균열	0.2 mm	0.3 m	
17	장계부 균열	0.3 mm	0.3 m		71	장계부 균열	0.2 mm	0.5 m	
18	장계부 균열	0.3 mm	0.3 m		72	균열	0.1 mm	0.4 m	
19	균열	0.1 mm	0.8 m		73	균열	0.1 mm	0.8 m	
20	균열	0.1 mm	0.4 m		74	균열	0.1 mm	0.4 m	
21	균열	0.1 mm	0.8 m		75	균열	0.1 mm	0.4 m	
22	균열	0.1 mm	0.5 m		76				
23	균열	0.1 mm	0.5 m		77				
24	균열	0.1 mm	0.8 m		78				
25	균열	0.1 mm	0.5 m		79				
26	균열	0.1 mm	0.8 m		80				
27	균열	0.1 mm	0.5 m		81				
28	균열	0.1 mm	0.5 m		82				
29	균열	0.1 mm	0.8 m		83				
30	균열	0.1 mm	0.8 m		84				
31	균열	0.1 mm	0.5 m		85				
32	균열	0.1 mm	0.5 m		86				
33	균열	0.1 mm	0.4 m		87				
34	균열	0.1 mm	0.4 m		88				
35	균열	0.1 mm	0.4 m		89				
36	균열	0.1 mm	0.4 m		90				
37	균열	0.1 mm	0.4 m		91				
38	균열	0.1 mm	0.4 m		92				
39	균열	0.1 mm	0.5 m		93				
40	장계부 균열	0.1 mm	0.3 m		94				
41	균열	0.1 mm	0.4 m		95				
42	균열	0.1 mm	0.4 m		96				
43	장계부 균열	0.2 mm	0.5 m		97				
44	장계부 균열	0.2 mm	0.5 m		98				
45	균열	0.1 mm	0.4 m		99				
46	균열	0.1 mm	0.4 m		100				
47	균열	0.1 mm	0.4 m		101				
48	균열	0.1 mm	0.4 m		102				
49	균열	0.1 mm	0.4 m		103				
50	균열	0.1 mm	0.4 m		104				
51	균열	0.1 mm	0.4 m		105				
52	균열	0.1 mm	0.4 m		106				
53	균열	0.1 mm	0.4 m		107				
54	균열	0.1 mm	0.4 m		108				

[illegible]