


호남고속선 정지고가_8(56.942~56.949km, S2-2)

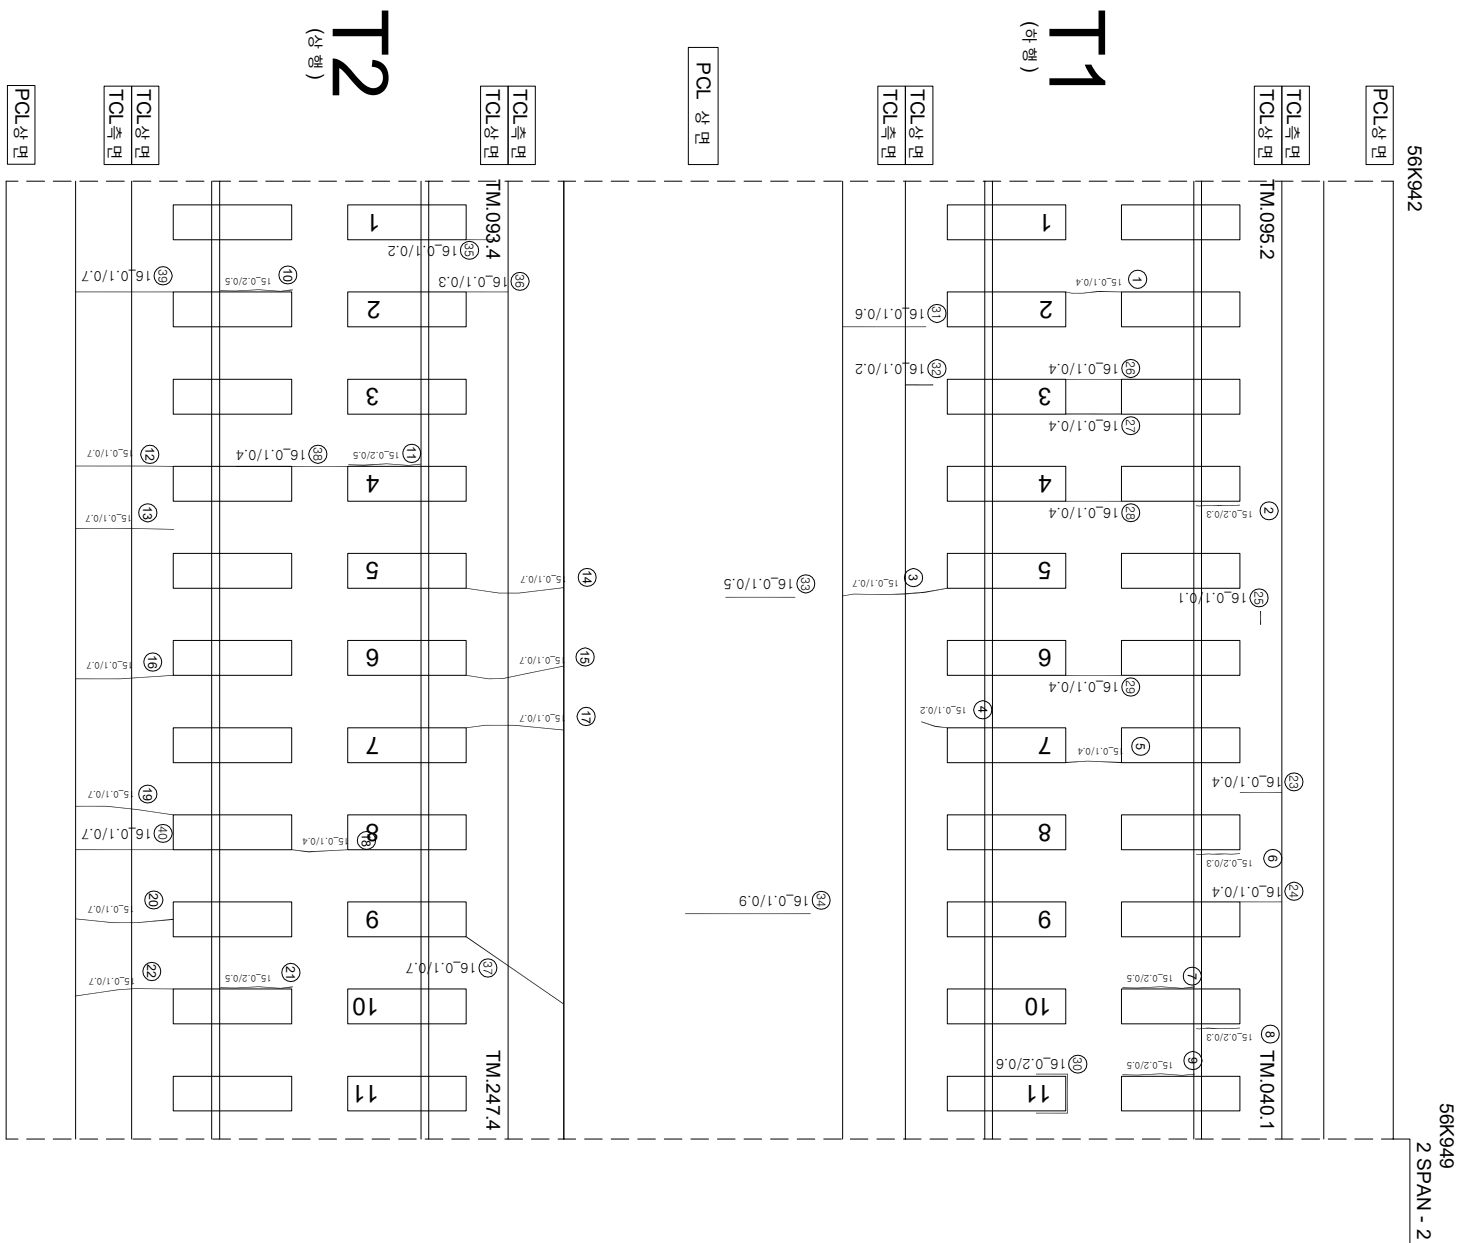

연번	순상	폭	연장	비고	연번	순상	폭	연장	비고
1	군열	0.1 mm	0.4 m		55				
2	군열	0.2 mm	0.3 m		56				
3	군열	0.1 mm	0.7 m		57				
4	군열	0.1 mm	0.2 m		58				
5	군열	0.1 mm	0.4 m		59				
6	군열	0.2 mm	0.3 m		60				
7	장계부 군열	0.2 mm	0.5 m		61				
8	군열	0.2 mm	0.3 m		62				
9	장계부 군열	0.2 mm	0.5 m		63				
10	장계부 군열	0.2 mm	0.5 m		64				
11	장계부 군열	0.2 mm	0.5 m		65				
12	군열	0.1 mm	0.7 m		66				
13	군열	0.1 mm	0.7 m		67				
14	군열	0.1 mm	0.7 m		68				
15	군열	0.1 mm	0.7 m		69				
16	군열	0.1 mm	0.7 m		70				
17	군열	0.1 mm	0.7 m		71				
18	군열	0.1 mm	0.4 m		72				
19	군열	0.1 mm	0.7 m		73				
20	군열	0.1 mm	0.7 m		74				
21	장계부 군열	0.2 mm	0.5 m		75				
22	군열	0.1 mm	0.7 m		76				
23	군열	0.1 mm	0.4 m		77				
24	군열	0.1 mm	0.4 m		78				
25	군열	0.1 mm	0.1 m		79				
26	군열	0.1 mm	0.4 m		80				
27	군열	0.1 mm	0.4 m		81				
28	군열	0.1 mm	0.4 m		82				
29	군열	0.1 mm	0.4 m		83				
30	장계부 군열	0.2 mm	0.6 m		84				
31	군열	0.1 mm	0.2 m		85				
32	군열	0.1 mm	0.6 m		86				
33	군열	0.1 mm	0.5 m		87				
34	군열	0.1 mm	0.9 m		88				
35	군열	0.1 mm	0.2 m		89				
36	군열	0.1 mm	0.3 m		90				
37	군열	0.1 mm	0.7 m		91				
38	장계부 군열	0.1 mm	0.7 m		92				
39	군열	0.1 mm	0.7 m		93				
40					94				
41					95				
42					96				
43					97				
44					98				
45					99				
46					100				
47					101				
48					102				
49					103				
50					104				
51					105				
52					106				
53					107				
54					108				

시행	사명	영역	영역명	주요사업	구분						
					국유지	민간지					
KORAIL 한국철도공사 KOREA RAILROAD	한국의소리	영역	영역명	(주) 한국조물안전연구원 (주) 한국도로안전연구원 (재) 한국건설품질연구원	이북영역	경남	 0.220 (0.30m이하 : 황색)		천문도(강변리)		제로분리
							 0.420 (0.30m초과 0.50m이하 : 청색)		망상		철근노출
							 0.620 (0.50m초과 1.00m이하 : 적색)		바리, 바락, 파손		누수, 습윤부
							 1.020 (1.00m이상 : 분홍색)		변태		시공이음분리, 총분리