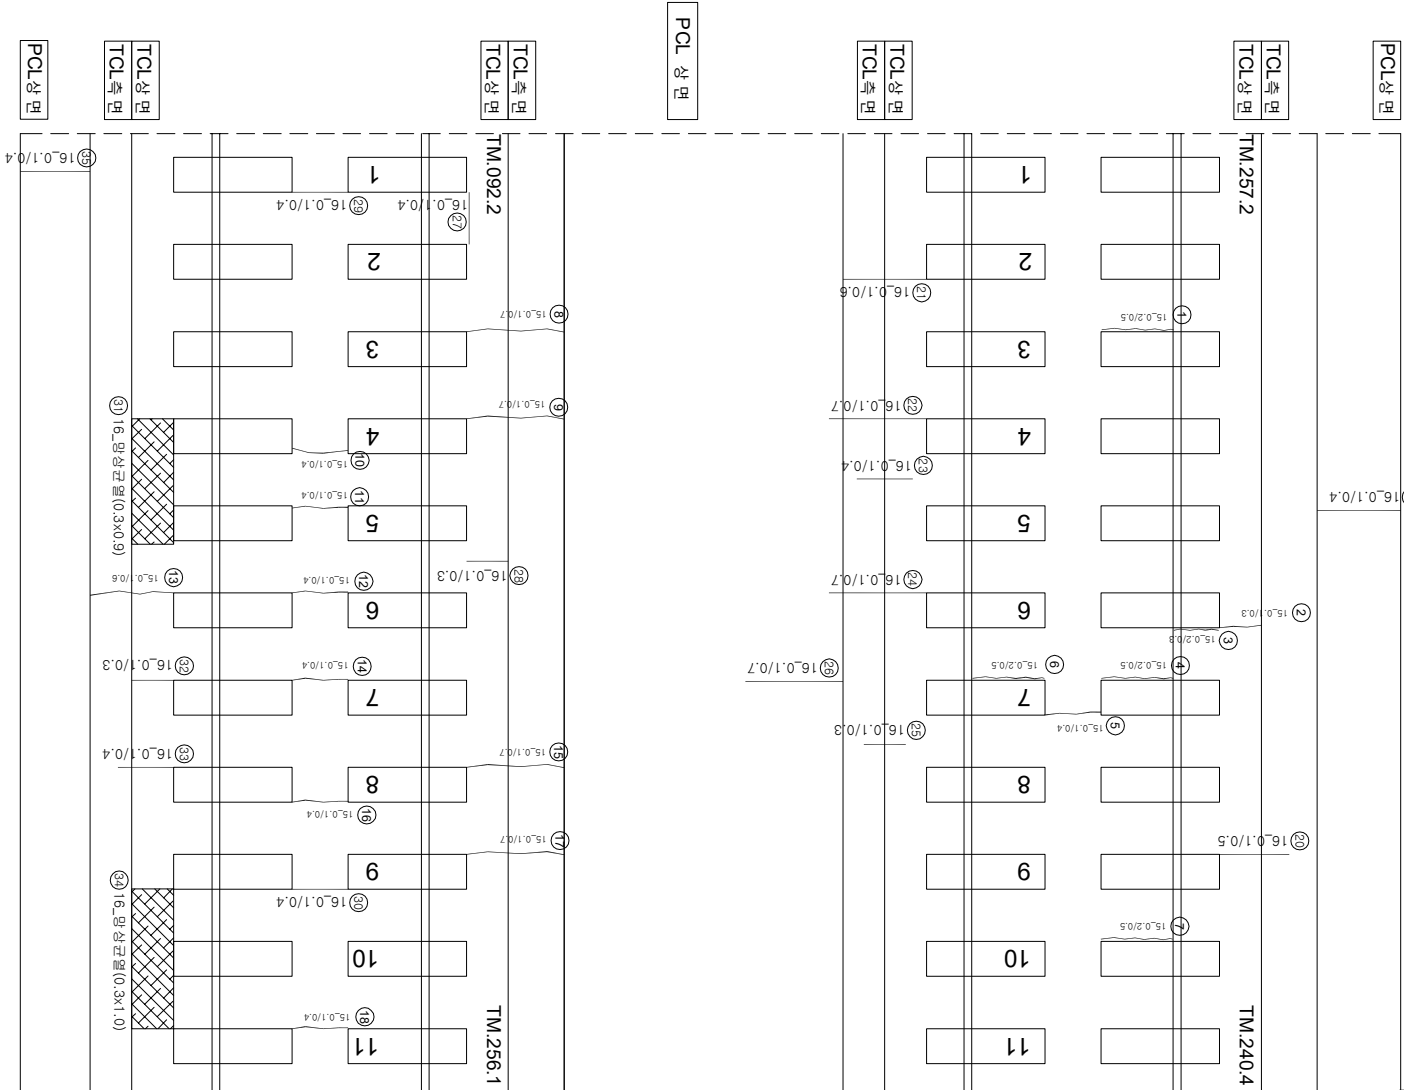


호남고속선 정지코가_905(63.208~63.215km, S172-1)

63K208

63K215
172 SPAN - 1

연번	순상	폭	연장	비고	연번	순상	폭	연장	비고
1	강제부 군열	0.2 mm	0.5 m		55				
2	군열	0.1 mm	0.3 m		56				
3	강제부 군열	0.2 mm	0.3 m		57				
4	강제부 군열	0.2 mm	0.5 m		58				
5	군열	0.1 mm	0.4 m		59				
6	강제부 군열	0.2 mm	0.5 m		60				
7	강제부 군열	0.2 mm	0.5 m		61				
8	군열	0.1 mm	0.7 m		62				
9	군열	0.1 mm	0.7 m		63				
10	군열	0.1 mm	0.4 m		64				
11	군열	0.1 mm	0.4 m		65				
12	군열	0.1 mm	0.4 m		66				
13	군열	0.1 mm	0.6 m		67				
14	군열	0.1 mm	0.4 m		68				
15	군열	0.1 mm	0.7 m		69				
16	군열	0.1 mm	0.4 m		70				
17	군열	0.1 mm	0.7 m		71				
18	군열	0.1 mm	0.4 m		72				
19	군열	0.1 mm	0.4 m		73				
20	군열	0.1 mm	0.5 m		74				
21	군열	0.1 mm	0.6 m		75				
22	군열	0.1 mm	0.7 m		76				
23	군열	0.1 mm	0.4 m		77				
24	군열	0.1 mm	0.7 m		78				
25	군열	0.1 mm	0.3 m		79				
26	군열	0.1 mm	0.7 m		80				
27	군열	0.1 mm	0.4 m		81				
28	군열	0.1 mm	0.3 m		82				
29	군열	0.1 mm	0.4 m		83				
30	군열	0.1 mm	0.4 m		84				
31	민상군열	0.3 m	0.9 m		85				
32	군열	0.1 mm	0.3 m		86				
33	군열	0.1 mm	0.4 m		87				
34	민상군열	0.3 m	1.0 m		88				
35	군열	0.1 mm	0.4 m		89				
36					90				
37					91				
38					92				
39					93				
40					94				
41					95				
42					96				
43					97				
44					98				
45					99				
46					100				
47					101				
48					102				
49					103				
50					104				
51					105				
52					106				
53					107				
54					108				

시행	사명	영역	영역명	영역사	이복영	간	 0.220 (0.30m이하 : 흑색)	 0.420 (0.30m초과 0.50m이하 : 청색)	 0.620 (0.50m초과 1.00m이하 : 적색)	 1.020 (1.00m이상 : 분홍색)	 천도도장본리	 재료본리
							 0.220 (0.30m이하 : 흑색)	 0.420 (0.30m초과 0.50m이하 : 청색)	 0.620 (0.50m초과 1.00m이하 : 적색)	 1.020 (1.00m이상 : 분홍색)	 천도도장본리	 재료본리