


호남고속선 정지고가 767(62.264~62.271km S145-1)

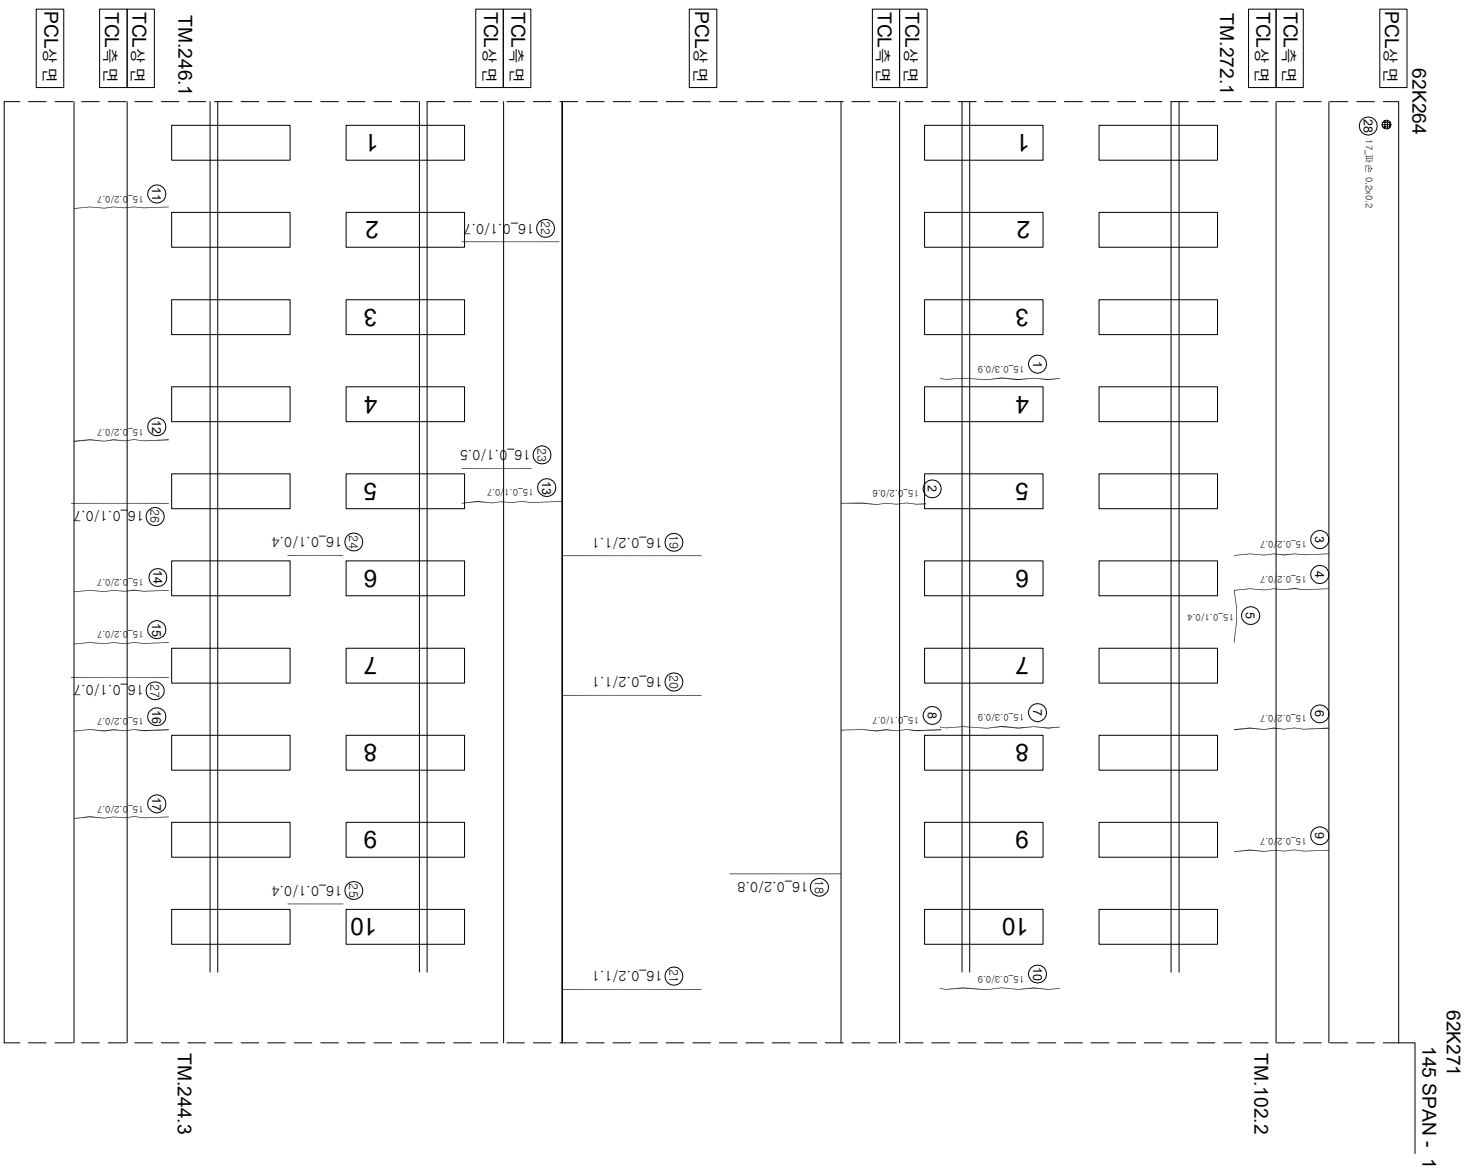

연번	내선	복	연장	비고	연번	내선	복	연장	비고
1	장계부 군열	0.3 mm	0.3 m		55				
2	군열	0.2 mm	0.6 m		56				
3	군열	0.2 mm	0.7 m		57				
4	군열	0.2 mm	0.7 m		58				
5	군열	0.1 mm	0.4 m		59				
6	군열	0.2 mm	0.7 m		60				
7	장계부 군열	0.3 mm	0.3 m		61				
8	군열	0.1 mm	0.7 m		62				
9	군열	0.2 mm	0.7 m		63				
10	장계부 군열	0.3 mm	0.3 m		64				
11	군열	0.2 mm	0.7 m		65				
12	군열	0.2 mm	0.7 m		66				
13	군열	0.1 mm	0.7 m		67				
14	군열	0.2 mm	0.7 m		68				
15	군열	0.2 mm	0.7 m		69				
16	군열	0.2 mm	0.7 m		70				
17	군열	0.2 mm	0.7 m		71				
18	군열	0.2 mm	0.8 m		72				
19	군열	0.2 mm	1.1 m		73				
20	군열	0.2 mm	1.1 m		74				
21	군열	0.2 mm	1.1 m		75				
22	군열	0.1 mm	0.7 m		76				
23	군열	0.1 mm	0.5 m		77				
24	군열	0.1 mm	0.4 m		78				
25	군열	0.1 mm	0.4 m		79				
26	군열	0.1 mm	0.7 m		80				
27	군열	0.1 mm	0.7 m		81				
28	파산	0.2 mm	0.2 m	신규	82				
29					83				
30					84				
31					85				
32					86				
33					87				
34					88				
35					89				
36					90				
37					91				
38					92				
39					93				
40					94				
41					95				
42					96				
43					97				
44					98				
45					99				
46					100				
47					101				
48					102				
49					103				
50					104				
51					105				
52					106				
53					107				
54					108				

 한국철도공사 KOREA RAILROAD	시행	영역	영역명	유형	유역사	이북영 간윤경 김정기 문석기	경원	0.220 (0.30m이하 : 흑색)	한목도강변리		차로분리																													
	시행영역	영역명	유형	(주) 한국구조물안전연구원 (주)한국도로안전연구원 (재)한국건설품질연구원	유역사								간윤경 김정기 문석기	경원	0.220 (0.30m이하 : 흑색)	한목도강변리		차로분리																						
																				이북영	경원	0.220 (0.30m이하 : 흑색)	한목도강변리		차로분리															
																											이북영	경원	0.220 (0.30m이하 : 흑색)	한목도강변리		차로분리								
																																		이북영	경원	0.220 (0.30m이하 : 흑색)	한목도강변리		차로분리	