
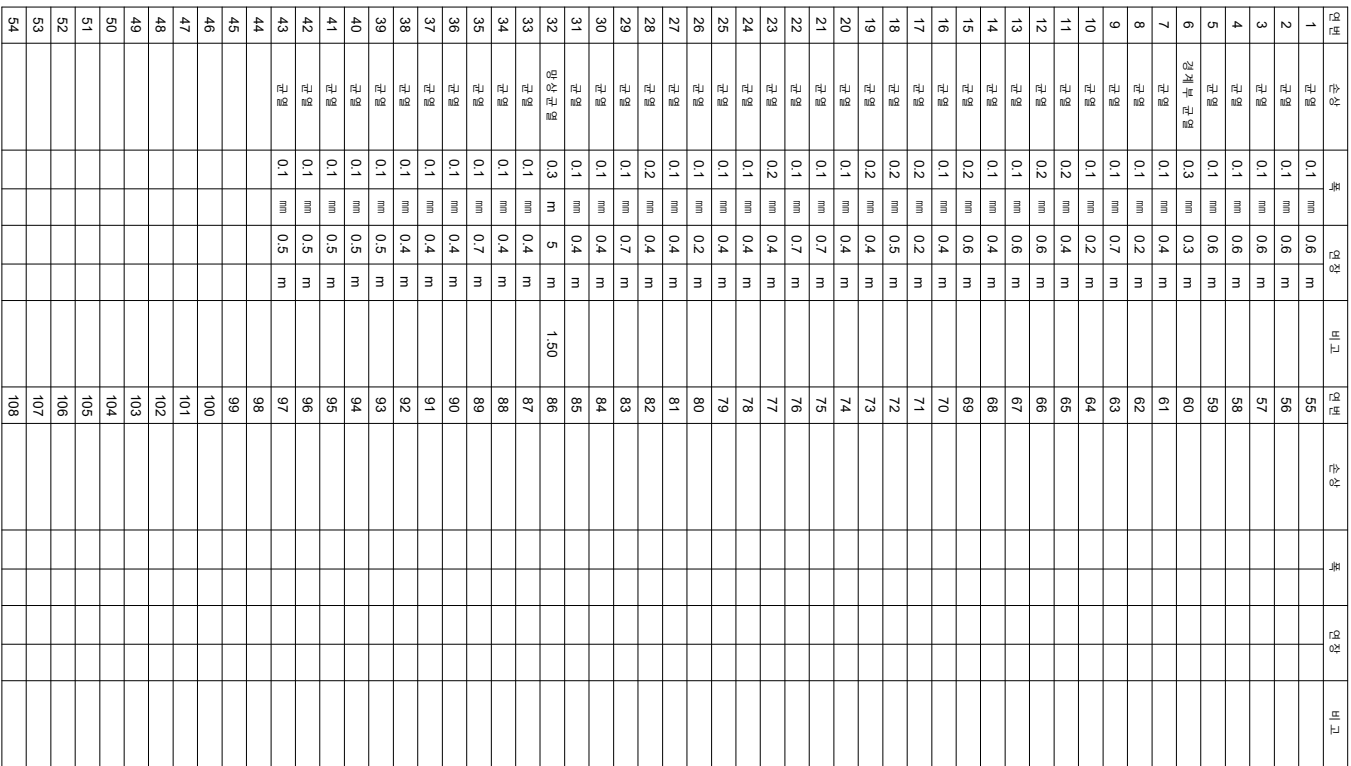


호남고속선 정지고가_1165(65.017~65.024(S222-5))

P222
65K024

65K017

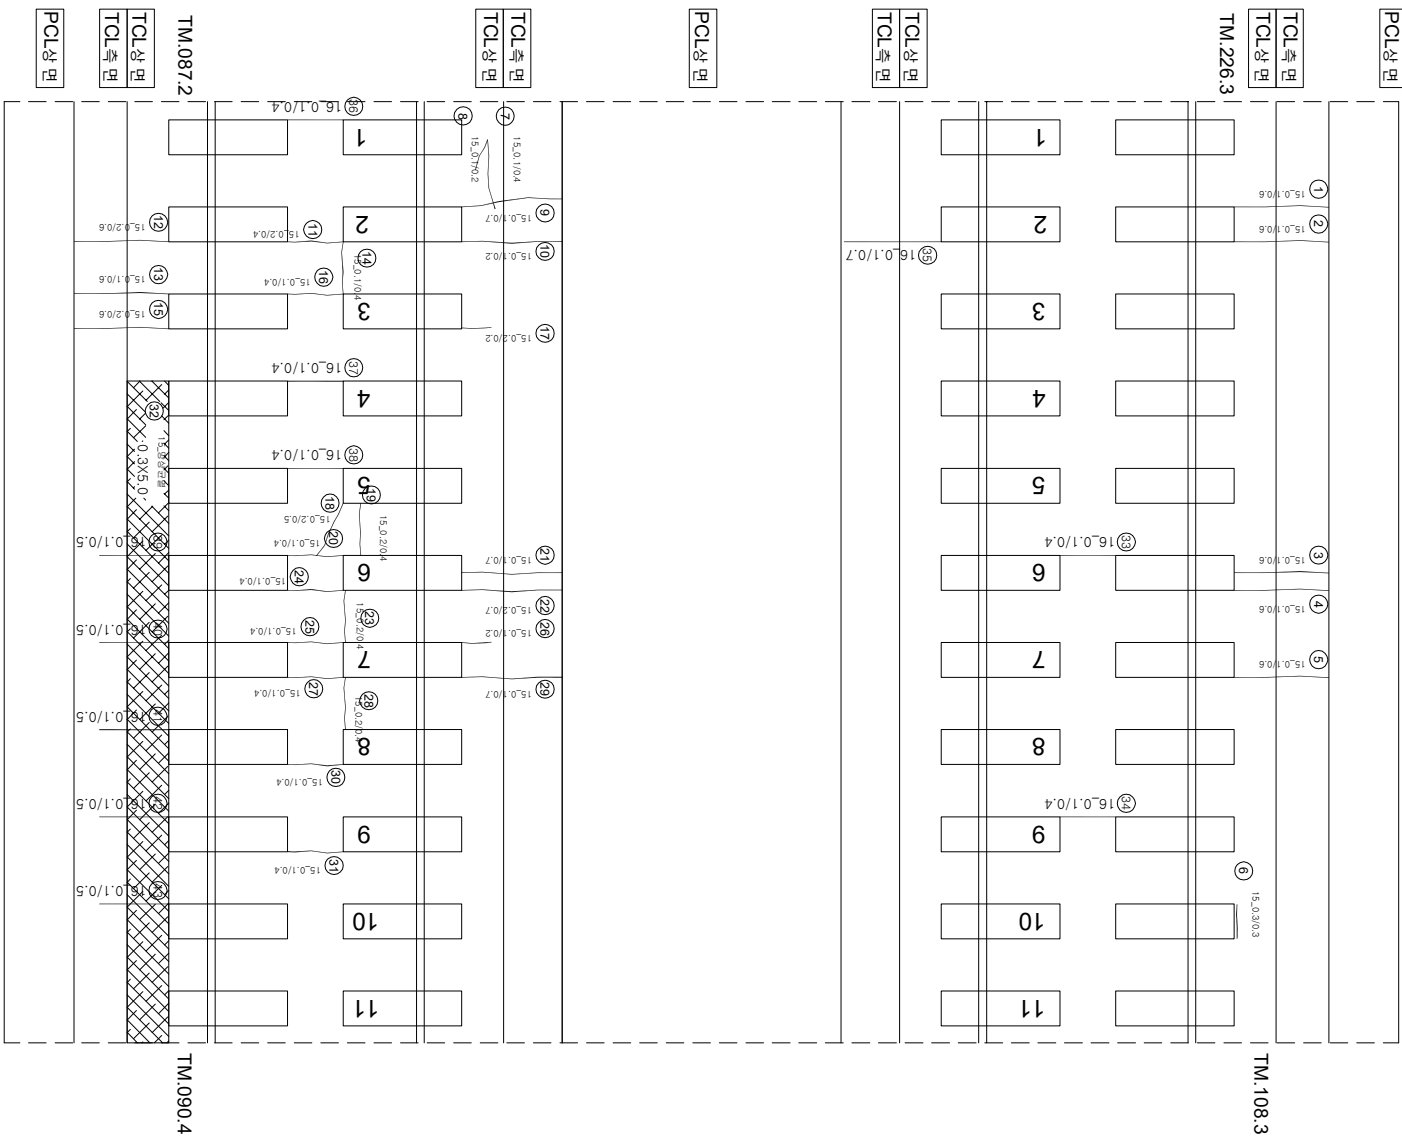

시 행 사	영 역	명	영 역	사	구 간		표 준	
					과 목 내 용 지	단 위		
KORAIL KOREA RAILROAD 한국철도공사	2017년도 호남고속선 오송-광주승정간 콘크리트케고 점검용역		(주) 한국구조물안전연구원 (주) 한국도로안전연구원 (재) 한국건설품질연구원	이 복 영	간 윤 경 김 경 기 윤 석 기	〰〰〰 0.220 (0.3mm이하 : 흑색)	창목도상판리	
						〰〰〰 0.420 (0.3mm초과 0.5mm이하 : 청색)	망 상	
						〰〰〰 0.620 (0.5mm초과 1.0mm이하 : 적색)	바 리, 바 락, 파 손	
						〰〰〰 1.020 (1.0mm이상 : 분홍색)	변 태	
						〰〰〰 1.020 (1.0mm이상 : 분홍색)	〰〰〰	
						시공(이음판리, 종판리)		