


호남고속선 정지고가 _ 792(62.439~62.446km S150-1)

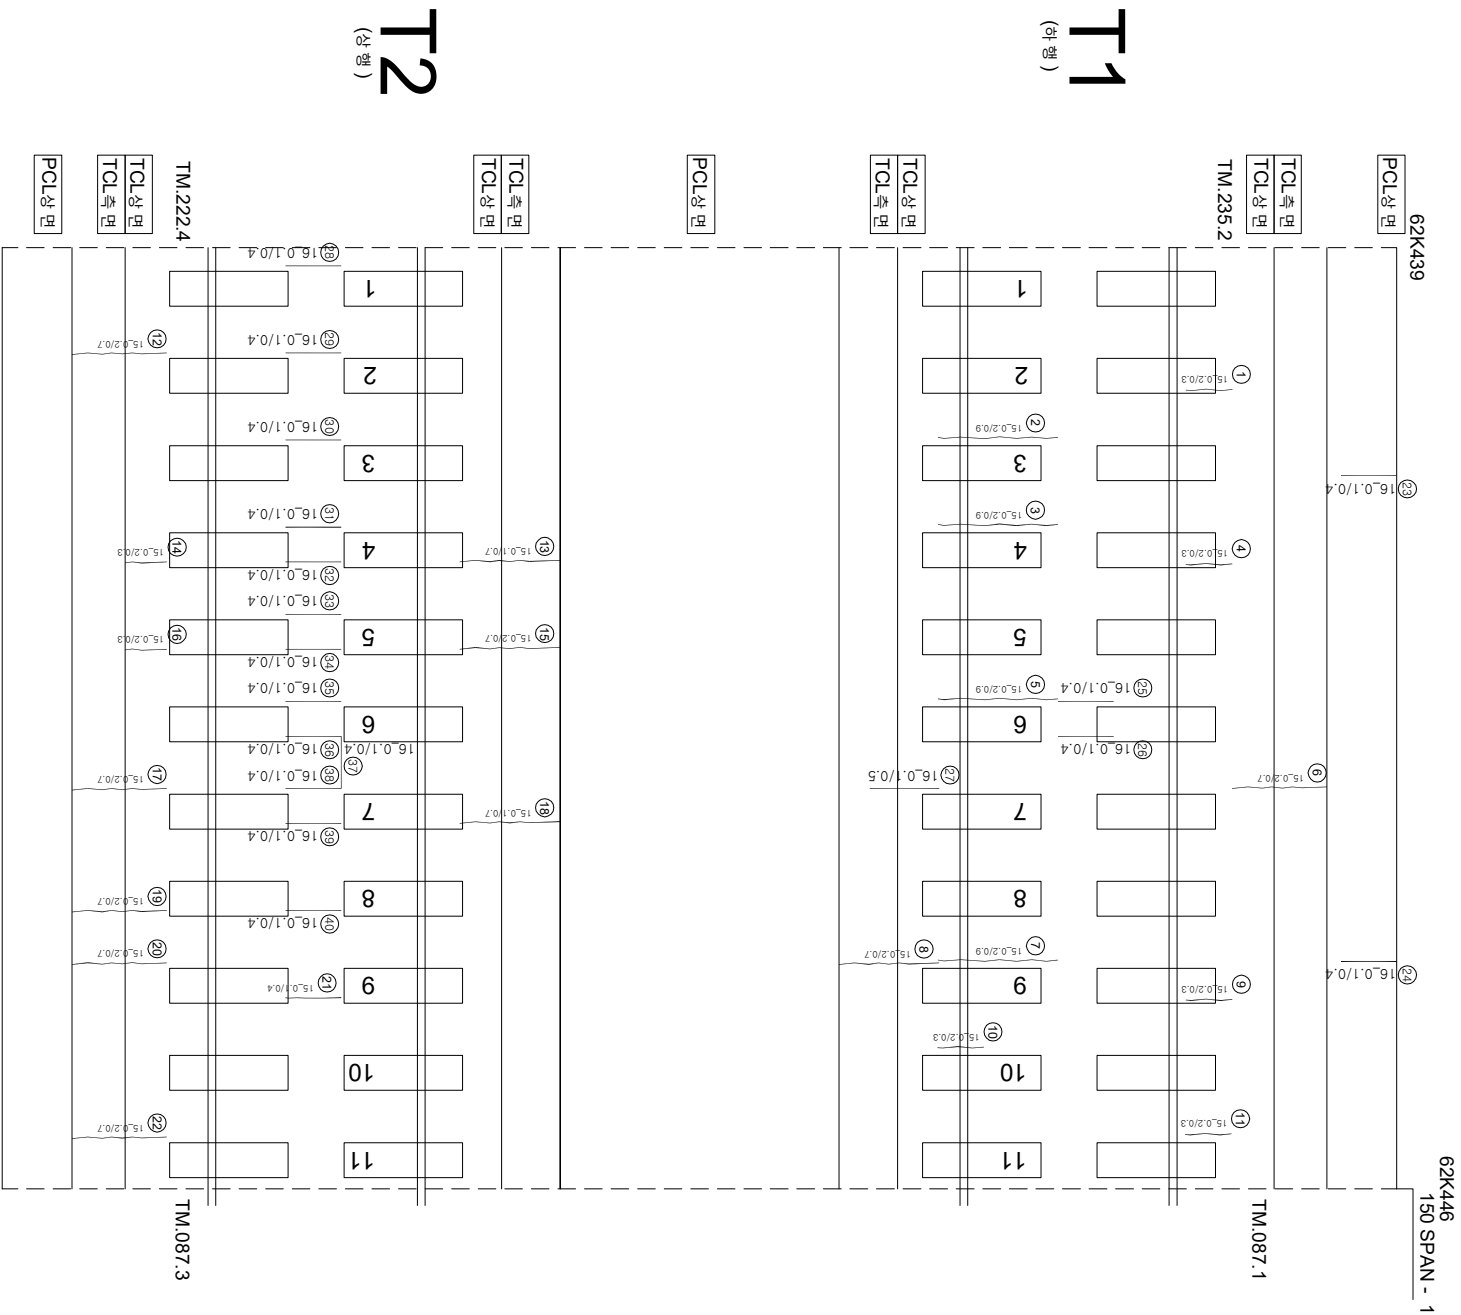

연번	순상	폭	연장	비고	연번	순상	폭	연장	비고
1	강제부 군열	0.2	0.3	m	55				
2	강제부 군열	0.2	0.9	m	56				
3	강제부 군열	0.2	0.9	m	57				
4	강제부 군열	0.2	0.3	m	58				
5	강제부 군열	0.2	0.9	m	59				
6	군열	0.2	0.7	m	60				
7	강제부 군열	0.2	0.9	m	61				
8	군열	0.2	0.7	m	62				
9	강제부 군열	0.2	0.3	m	63				
10	강제부 군열	0.2	0.3	m	64				
11	강제부 군열	0.2	0.3	m	65				
12	군열	0.2	0.7	m	66				
13	군열	0.1	0.7	m	67				
14	군열	0.2	0.3	m	68				
15	군열	0.2	0.7	m	69				
16	군열	0.2	0.3	m	70				
17	군열	0.2	0.7	m	71				
18	군열	0.1	0.7	m	72				
19	군열	0.2	0.7	m	73				
20	군열	0.2	0.7	m	74				
21	군열	0.1	0.4	m	75				
22	군열	0.2	0.7	m	76				
23	군열	0.1	0.4	m	77				
24	군열	0.1	0.4	m	78				
25	군열	0.1	0.4	m	79				
26	군열	0.1	0.4	m	80				
27	군열	0.1	0.5	m	81				
28	군열	0.1	0.4	m	82				
29	군열	0.1	0.4	m	83				
30	군열	0.1	0.4	m	84				
31	군열	0.1	0.4	m	85				
32	군열	0.1	0.4	m	86				
33	군열	0.1	0.4	m	87				
34	군열	0.1	0.4	m	88				
35	군열	0.1	0.4	m	89				
36	군열	0.1	0.4	m	90				
37	군열	0.1	0.4	m	91				
38	군열	0.1	0.4	m	92				
39	군열	0.1	0.4	m	93				
40	군열	0.1	0.4	m	94				
41					95				
42					96				
43					97				
44					98				
45					99				
46					100				
47					101				
48					102				
49					103				
50					104				
51					105				
52					106				
53					107				
54					108				

시행	사명	영역	영역명	주요사업	구분						
					국유지	민간지	공공시설				
 한국철도공사 KOREA RAILROAD		영역	영역명	(주) 한국조물안전연구원 (주)한국도로안전연구원 (재)한국건설품질연구원	이북영역	간월강 김정기 윤석기	경원선	 0.220 (0.30m이하 : 국유)	한동대(광복면리)		채로본리
								 0.420 (0.30m초과 0.50m이하 : 청색)	망상		월근노출
								 0.620 (0.50m초과 1.00m이하 : 적색)	바리·백락, 파손		누수·습윤부
								 1.020 (1.00m이상 : 분홍색)	번개		시공이음판리, 홍판리
								 1.020 (1.00m이상 : 분홍색)	번개		시공이음판리, 홍판리