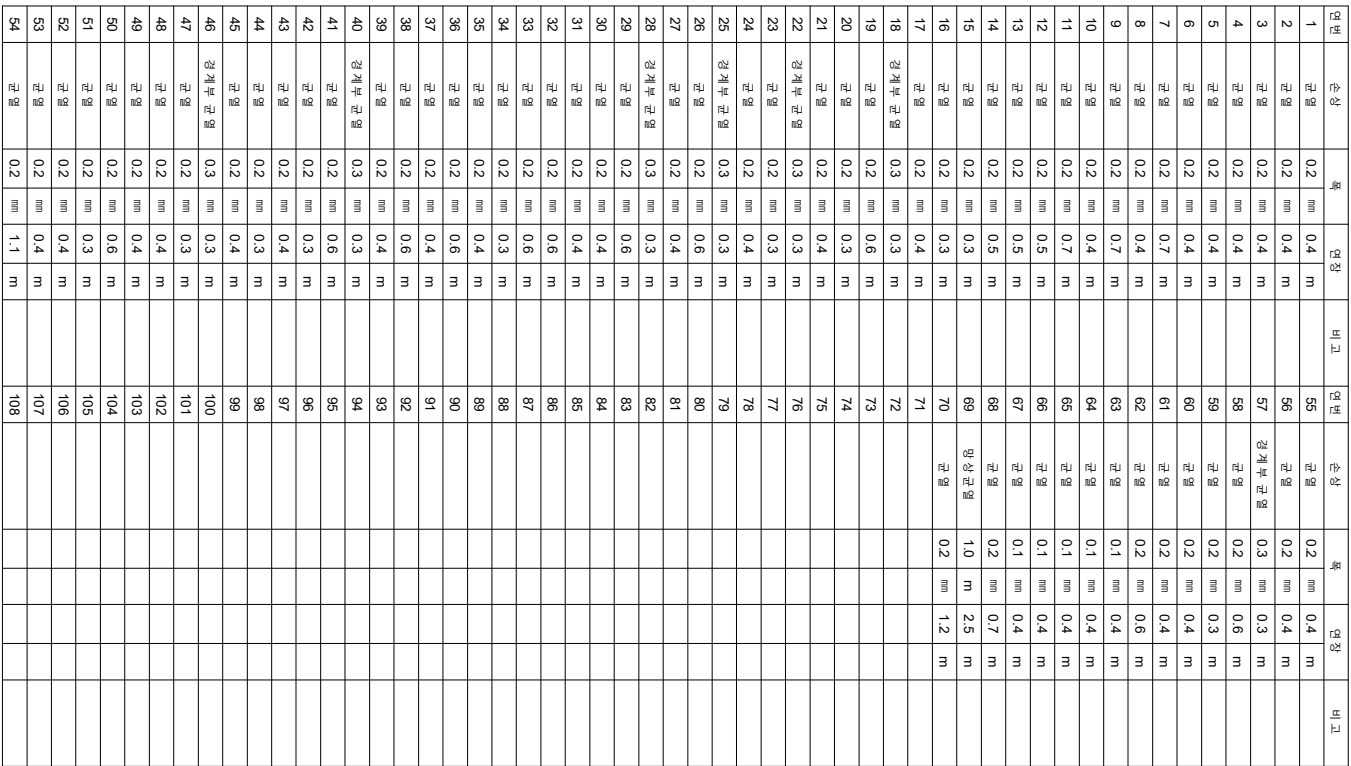
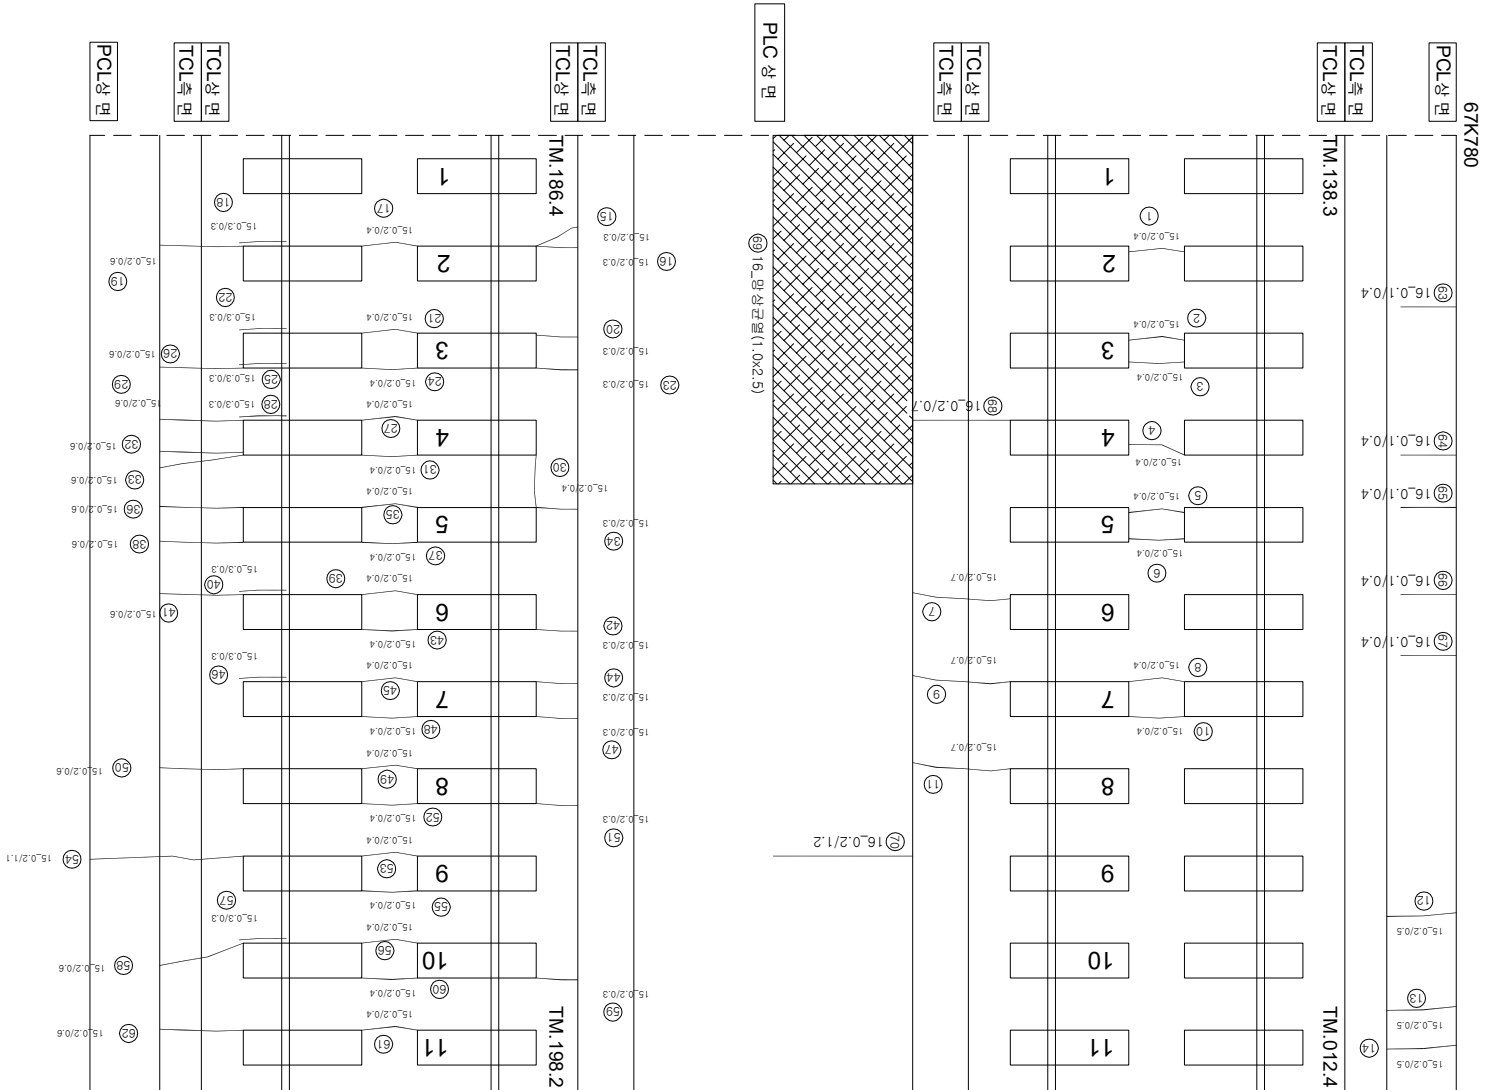


호남고속선 신작교-187(67.780~67.787km, S38-1)

67K787

38 SPAN - 1

[illegible]