
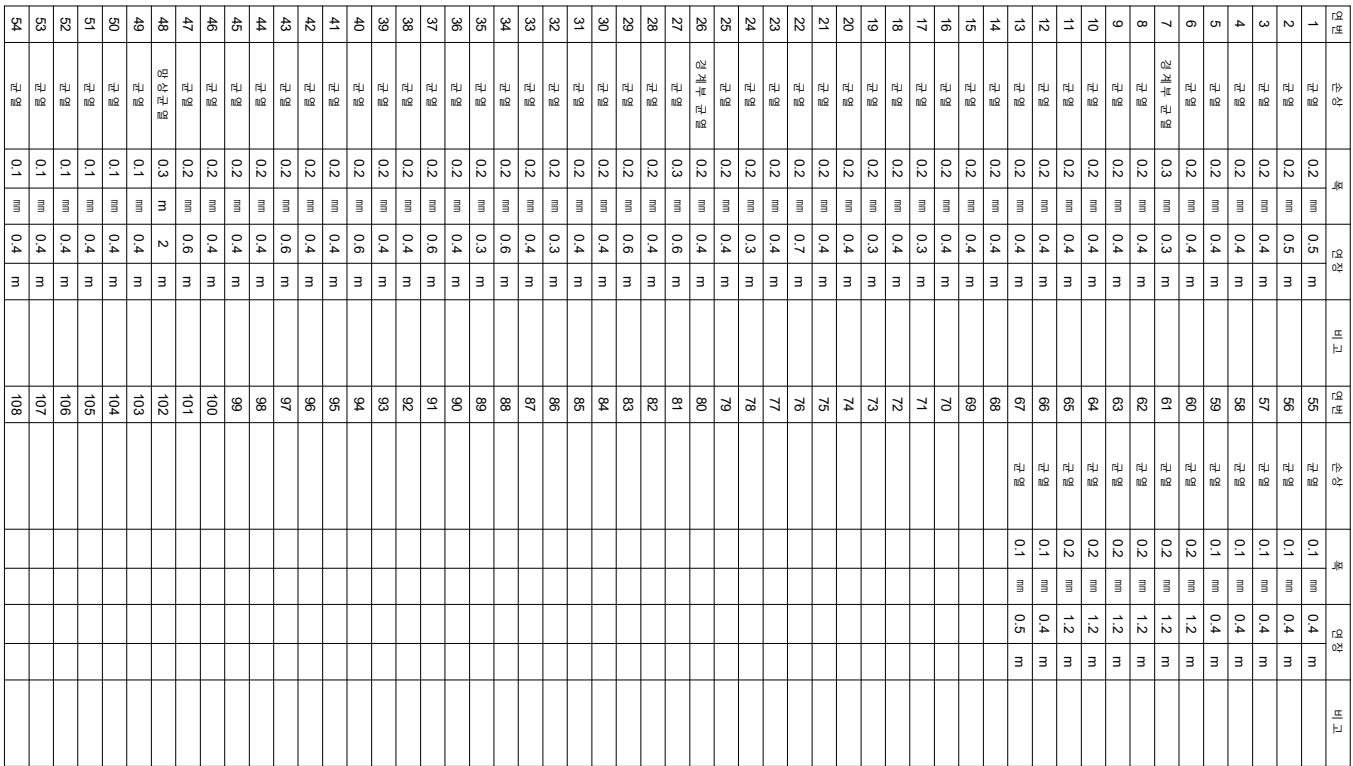


호남고속선 신작교-188(67.787~67.794km, S38-2)

67K794

38 SPAN - 2

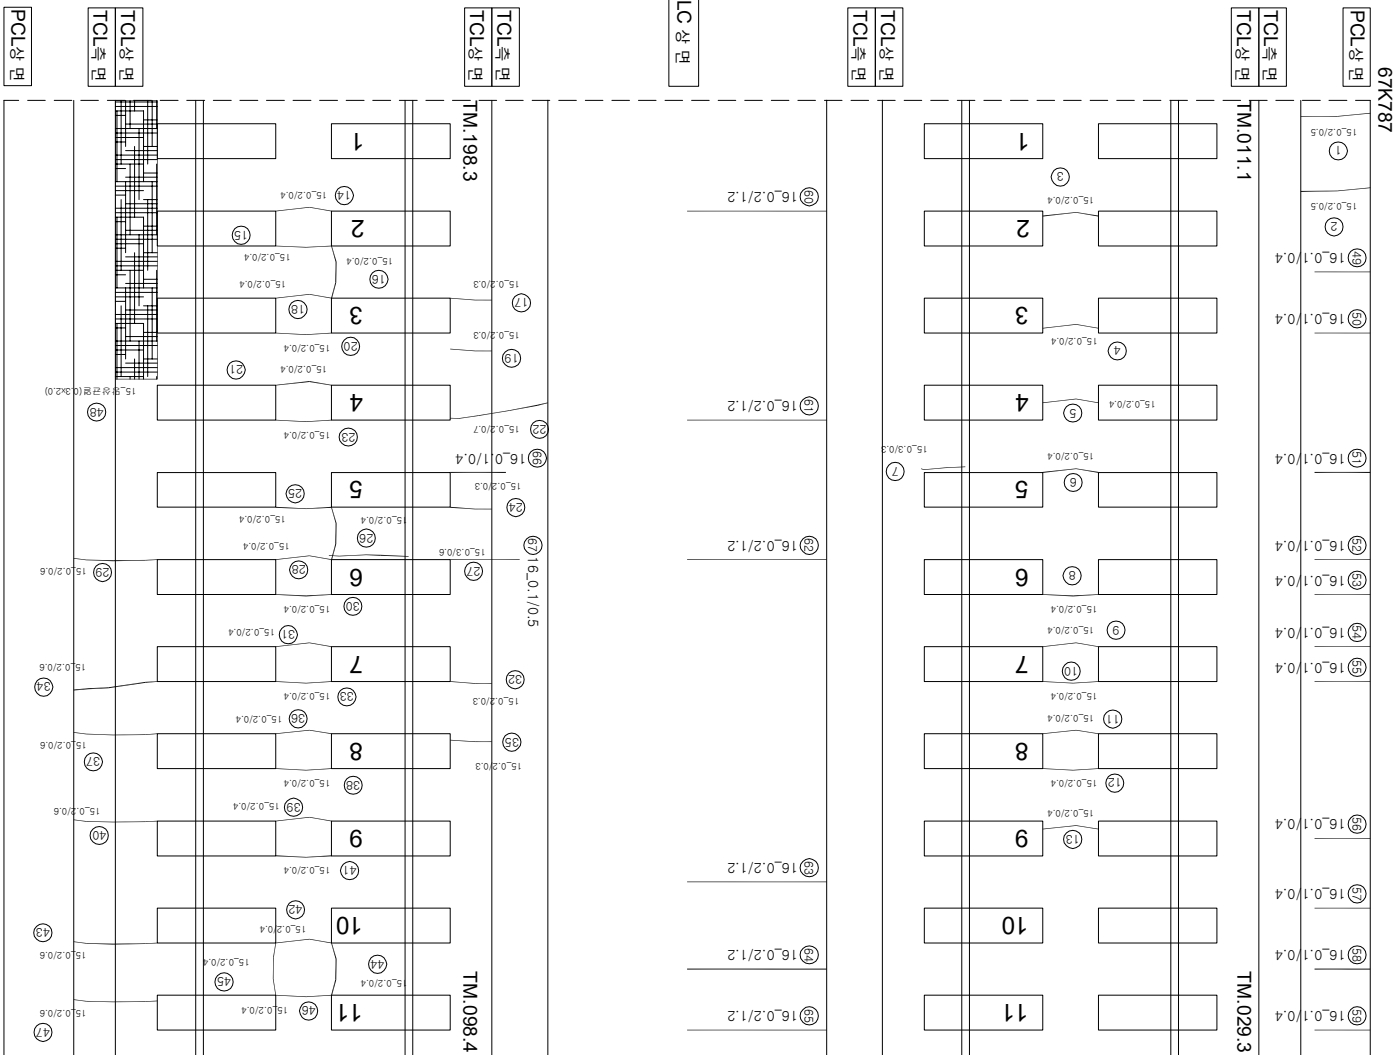

시	행 사	영 역	영 역	영 역	사	장 치		단	
						개 설 장 치	분 야 장 치		
KORAIL KOREA RAILROAD 한국철도공사		2017년도 호남고속선 오송-광주승정간 콘크리트케도 점검공역	(주) 한국구조물안전연구원 (주) 한국국토안전연구원 (재) 한국건설품질연구원	이 박 영	김 은 강 김 경 기 윤 석 기	영역	 0.22.0 (0.3m이하 : 복식)	점목도상판리	
							 0.42.0 (0.3m초과 0.5m이하 : 형식)	양상	
							 0.62.0 (0.5m초과 1.0m이하 : 직식)	박리, 박락, 파손	
							 1.02.0 (1.0m이상 : 분통식)	백태	
							 0.22.0 (0.3m이하 : 복식)	재료판리	
							 0.42.0 (0.3m초과 0.5m이하 : 형식)	철근노출	
							 누수, 음연부		
							 시공미흡판리, 종판리		