
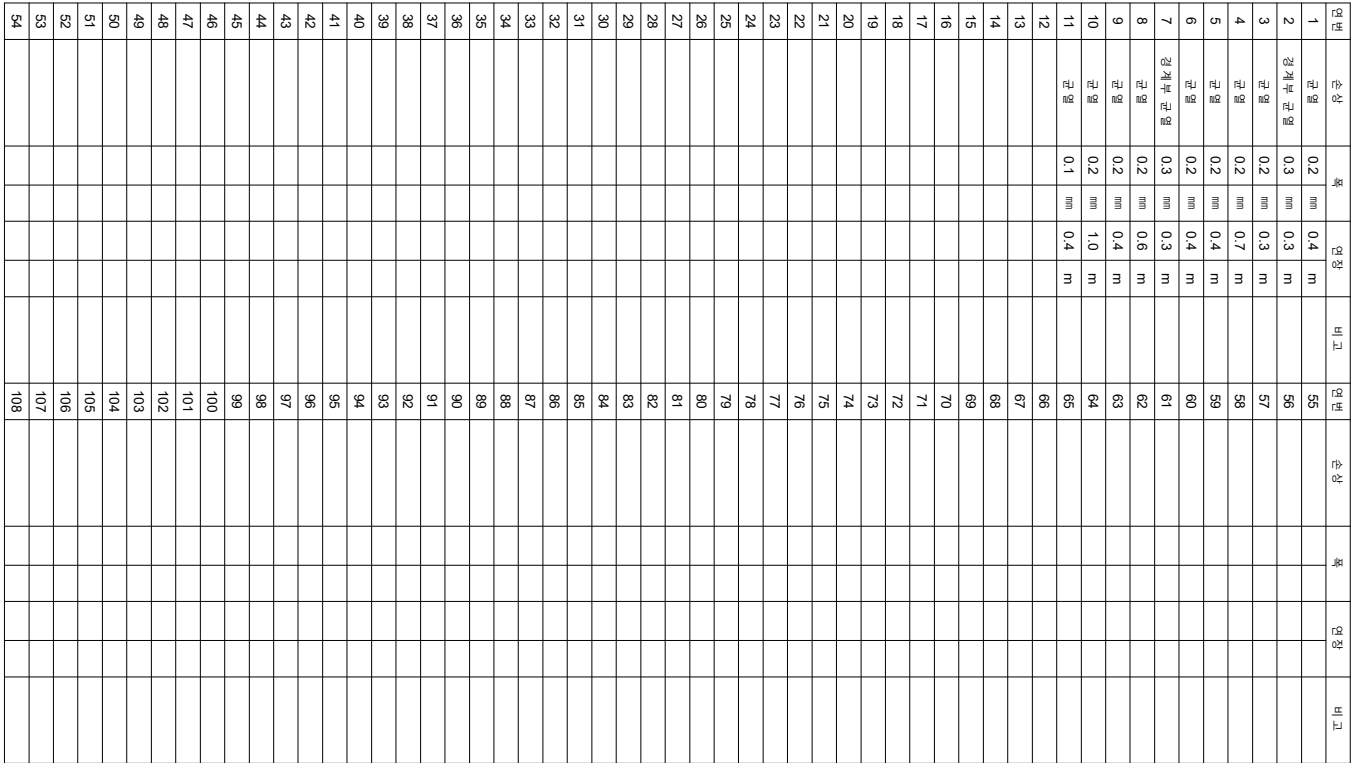


한남고속선 244(68.179~68.186km, S49-3)

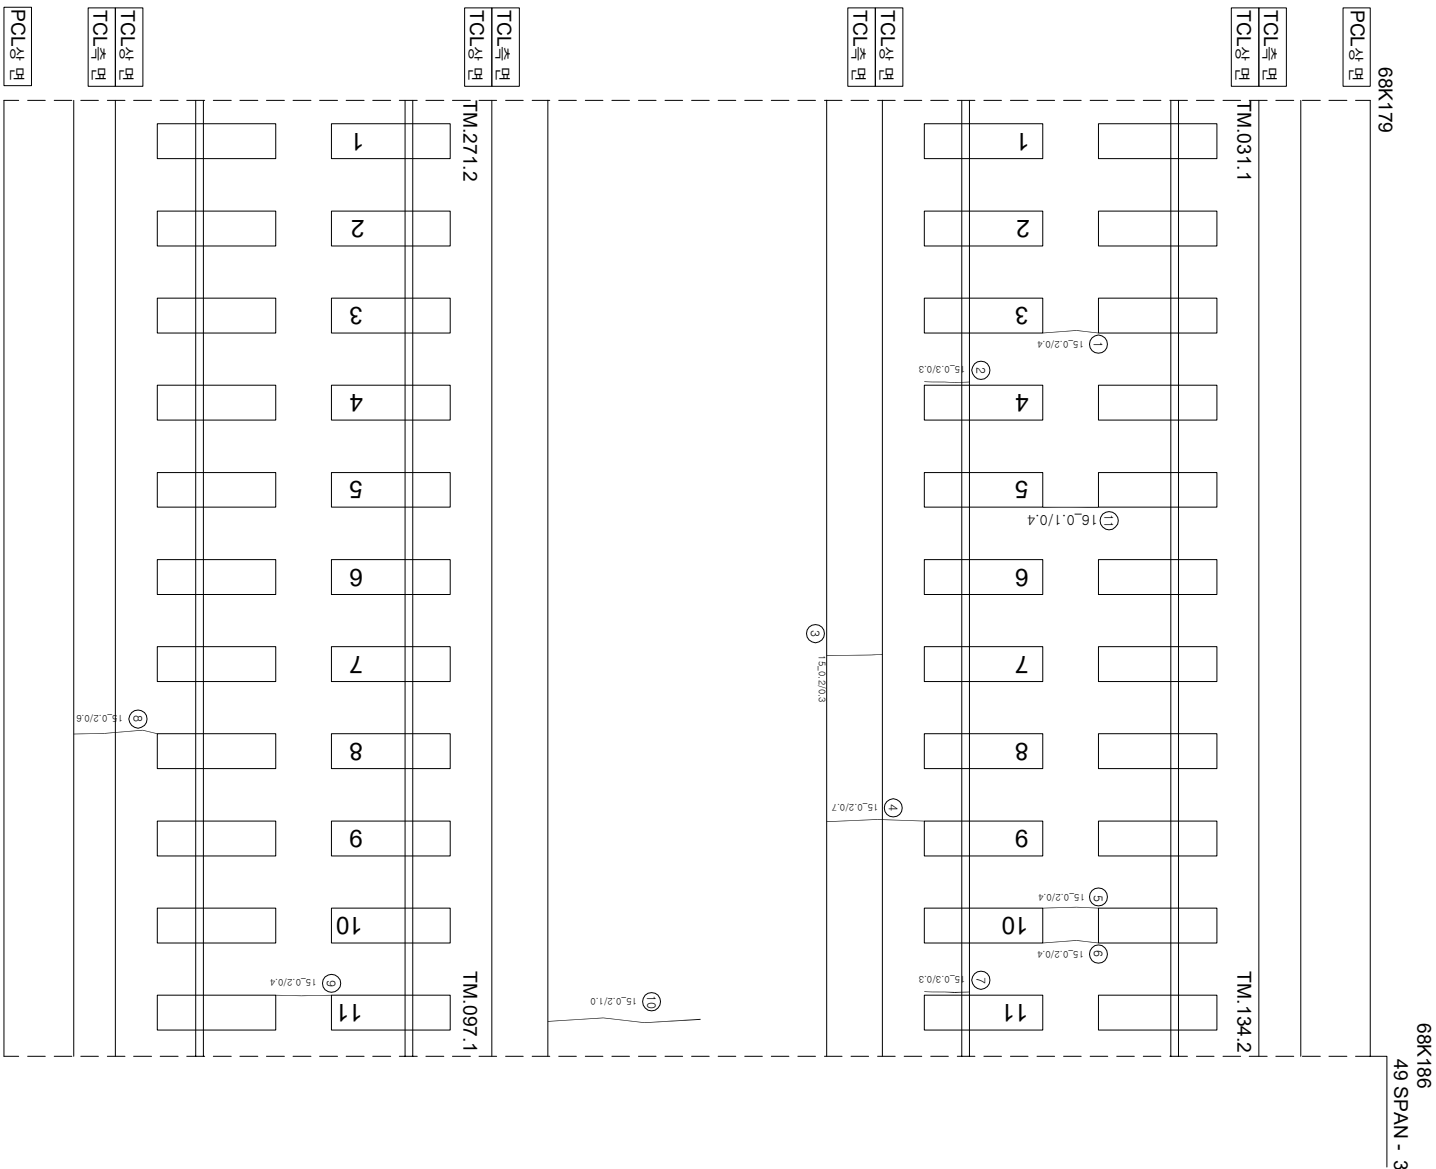

시행사	영역	영역	영역	사	장		단		
					개설위치	분야별위치			
KORAIL KOREA RAILROAD	한국철도공사	2017년도 호남고속선 오송-광주승정간 콘크리트캐드 점검공역	(주) 한국구조물안전연구원 (주) 한국국토안전연구원 (재) 한국건설품질연구원	이 박 영	김원강 김경기 윤석기	영역	 0.22.0 (0.3m이하 : 복식)	점목도상판리	
							 0.42.0 (0.3m초과 0.5m이하 : 형식)	양상	
							 0.62.0 (0.5m초과 1.0m이하 : 직식)	박리, 박락, 파손	
							 1.02.0 (1.0m이상 : 분통식)	백태	
							 0.22.0 (0.3m이하 : 복식)	재료판리	
							 0.42.0 (0.3m초과 0.5m이하 : 형식)	철근노출	
							 0.62.0 (0.5m초과 1.0m이하 : 직식)	부수, 슬래브 부	
							 1.02.0 (1.0m이상 : 분통식)	팽창	
							 0.22.0 (0.3m이하 : 복식)	시공미흡판리, 종판리	