


한남고속선 여왕코-토아노반-48(71.060~71.070km, L=10m)

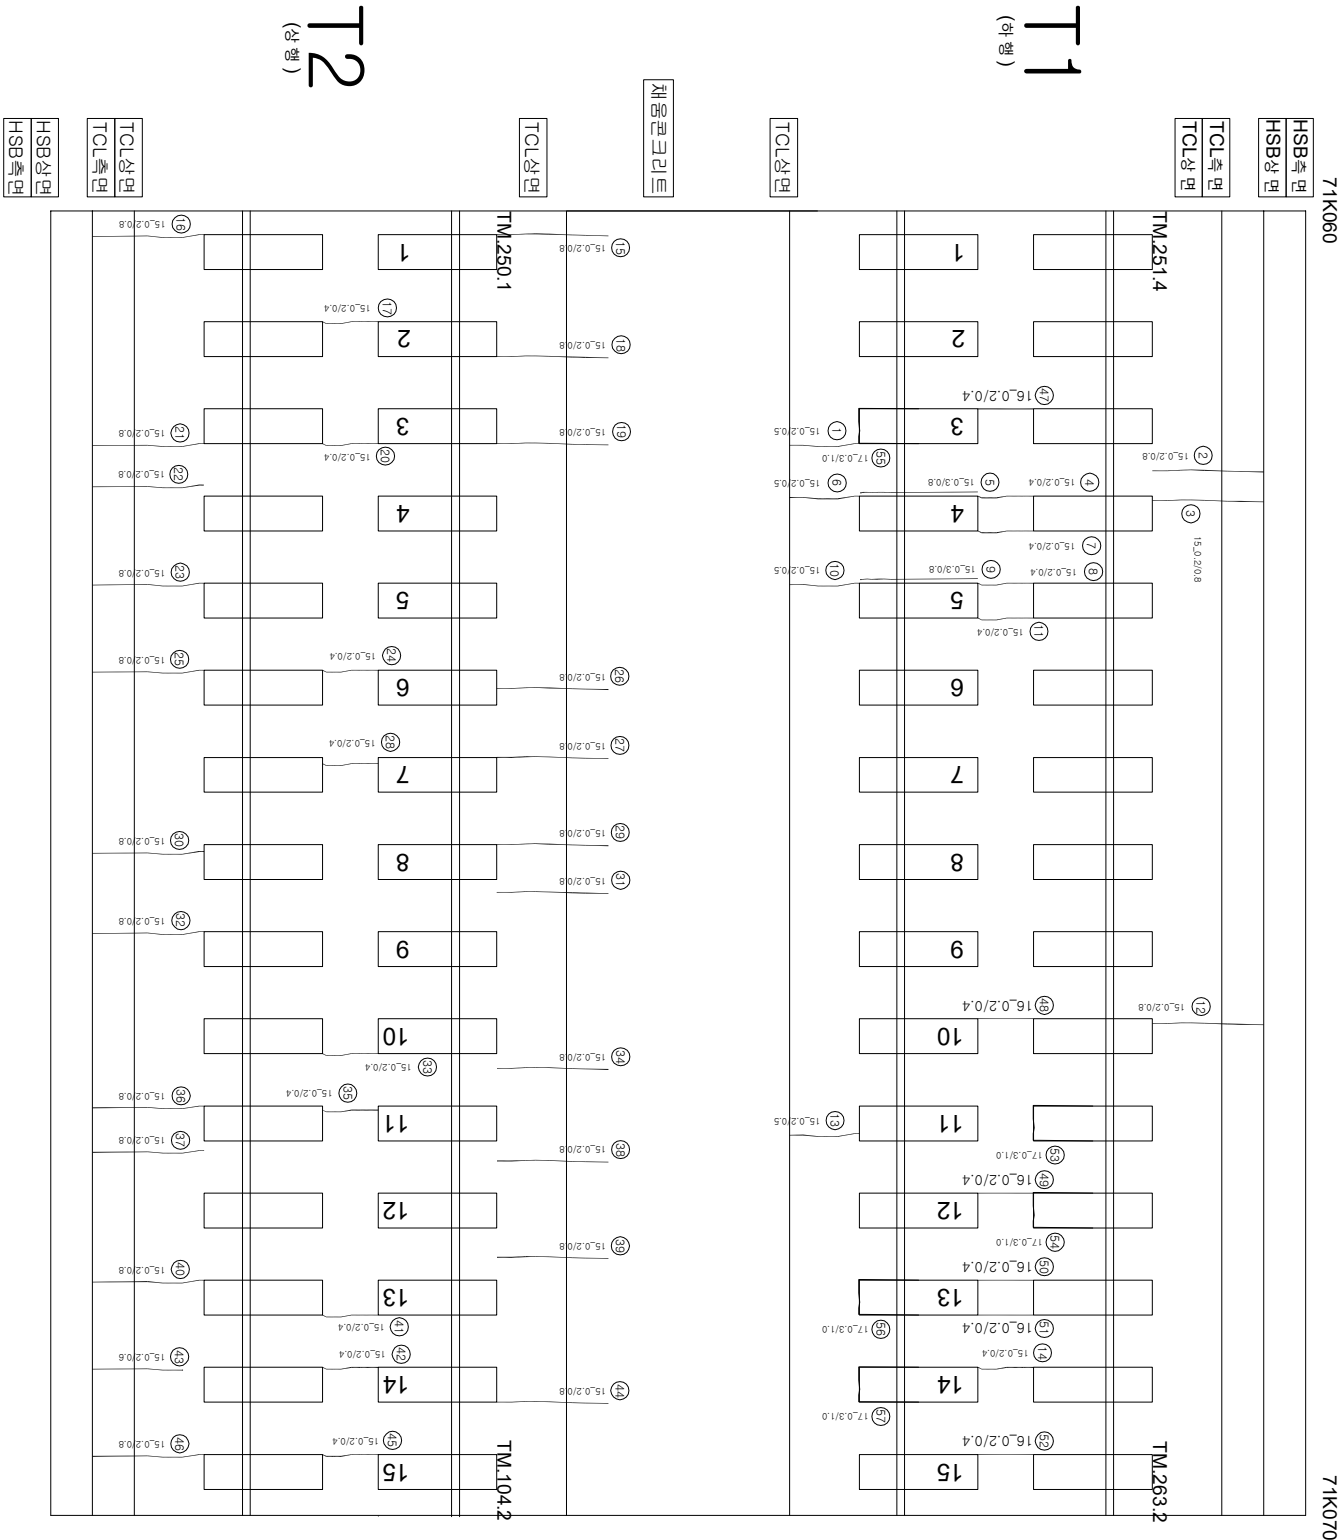

연번	순차	폭	연장	비고	연번	순차	폭	연장	비고
1	균열	0.2 mm	0.5 m	m	56	장계부 균열	0.3 mm	1.0 m	신규
2	균열	0.2 mm	0.8 m	m	55	장계부 균열	0.3 mm	1.0 m	신규
3	균열	0.2 mm	0.8 m	m	57	장계부 균열	0.3 mm	1.0 m	신규
4	균열	0.2 mm	0.4 m	m	58				
5	장계부 균열	0.3 mm	0.8 m	m	59				
6	균열	0.2 mm	0.5 m	m	60				
7	균열	0.2 mm	0.4 m	m	61				
8	균열	0.2 mm	0.4 m	m	62				
9	장계부 균열	0.3 mm	0.8 m	m	63				
10	균열	0.2 mm	0.5 m	m	64				
11	균열	0.2 mm	0.4 m	m	65				
12	균열	0.2 mm	0.8 m	m	66				
13	균열	0.2 mm	0.5 m	m	67				
14	균열	0.2 mm	0.4 m	m	68				
15	균열	0.2 mm	0.3 m	m	69				
16	균열	0.2 mm	0.8 m	m	70				
17	균열	0.2 mm	0.4 m	m	71				
18	균열	0.2 mm	0.8 m	m	72				
19	균열	0.2 mm	0.8 m	m	73				
20	균열	0.2 mm	0.4 m	m	74				
21	균열	0.2 mm	0.8 m	m	75				
22	균열	0.2 mm	0.8 m	m	76				
23	균열	0.2 mm	0.8 m	m	77				
24	균열	0.2 mm	0.4 m	m	78				
25	균열	0.2 mm	0.8 m	m	79				
26	균열	0.2 mm	0.8 m	m	80				
27	균열	0.2 mm	0.8 m	m	81				
28	균열	0.2 mm	0.4 m	m	82				
29	균열	0.2 mm	0.8 m	m	83				
30	균열	0.2 mm	0.8 m	m	84				
31	균열	0.2 mm	0.8 m	m	85				
32	균열	0.2 mm	0.8 m	m	86				
33	균열	0.2 mm	0.4 m	m	87				
34	균열	0.2 mm	0.8 m	m	88				
35	균열	0.2 mm	0.4 m	m	89				
36	균열	0.2 mm	0.8 m	m	90				
37	균열	0.2 mm	0.8 m	m	91				
38	균열	0.2 mm	0.8 m	m	92				
39	균열	0.2 mm	0.8 m	m	93				
40	균열	0.2 mm	0.8 m	m	94				
41	균열	0.2 mm	0.4 m	m	95				
42	균열	0.2 mm	0.4 m	m	96				
43	균열	0.2 mm	0.6 m	m	97				
44	균열	0.2 mm	0.8 m	m	98				
45	균열	0.2 mm	0.4 m	m	99				
46	균열	0.2 mm	0.8 m	m	100				
47	균열	0.2 mm	0.4 m	m	101				
48	균열	0.2 mm	0.4 m	m	102				
49	균열	0.2 mm	0.4 m	m	103				
50	균열	0.2 mm	0.4 m	m	104				
51	균열	0.2 mm	0.4 m	m	105				
52	장계부 균열	0.3 mm	0.4 m	m	106				
53	장계부 균열	0.3 mm	1.0 m	m	107				
54	장계부 균열	0.3 mm	1.0 m	m	108				

시	행	사	영	역	영	영	역	사	관		장	아	지	단	지	지	지
									개	입							
KORAIL KOREA RAILROAD	한국철도공사	2017년도 호남고속선 오송-광주승정간 콘크리트케도 점검공역						(주) 한국구조물안전연구원 (주) 한국도로안전연구원 (재) 한국건설품질연구원	이 부영	간 원 강 김 경 기 문 원 석 기				관	 0220 (0.3m이하 : 철석)  0420 (0.3m초과 0.5m이하 : 형석)  0620 (0.5m초과 1.0m이하 : 적석)  1020 (1.0m이상 : 분출석)	 참목분리  망상  박리, 박락, 파손  백태	 재로분리  철근노출  누수, 슬로부  3차  시공이음분리, 총분리