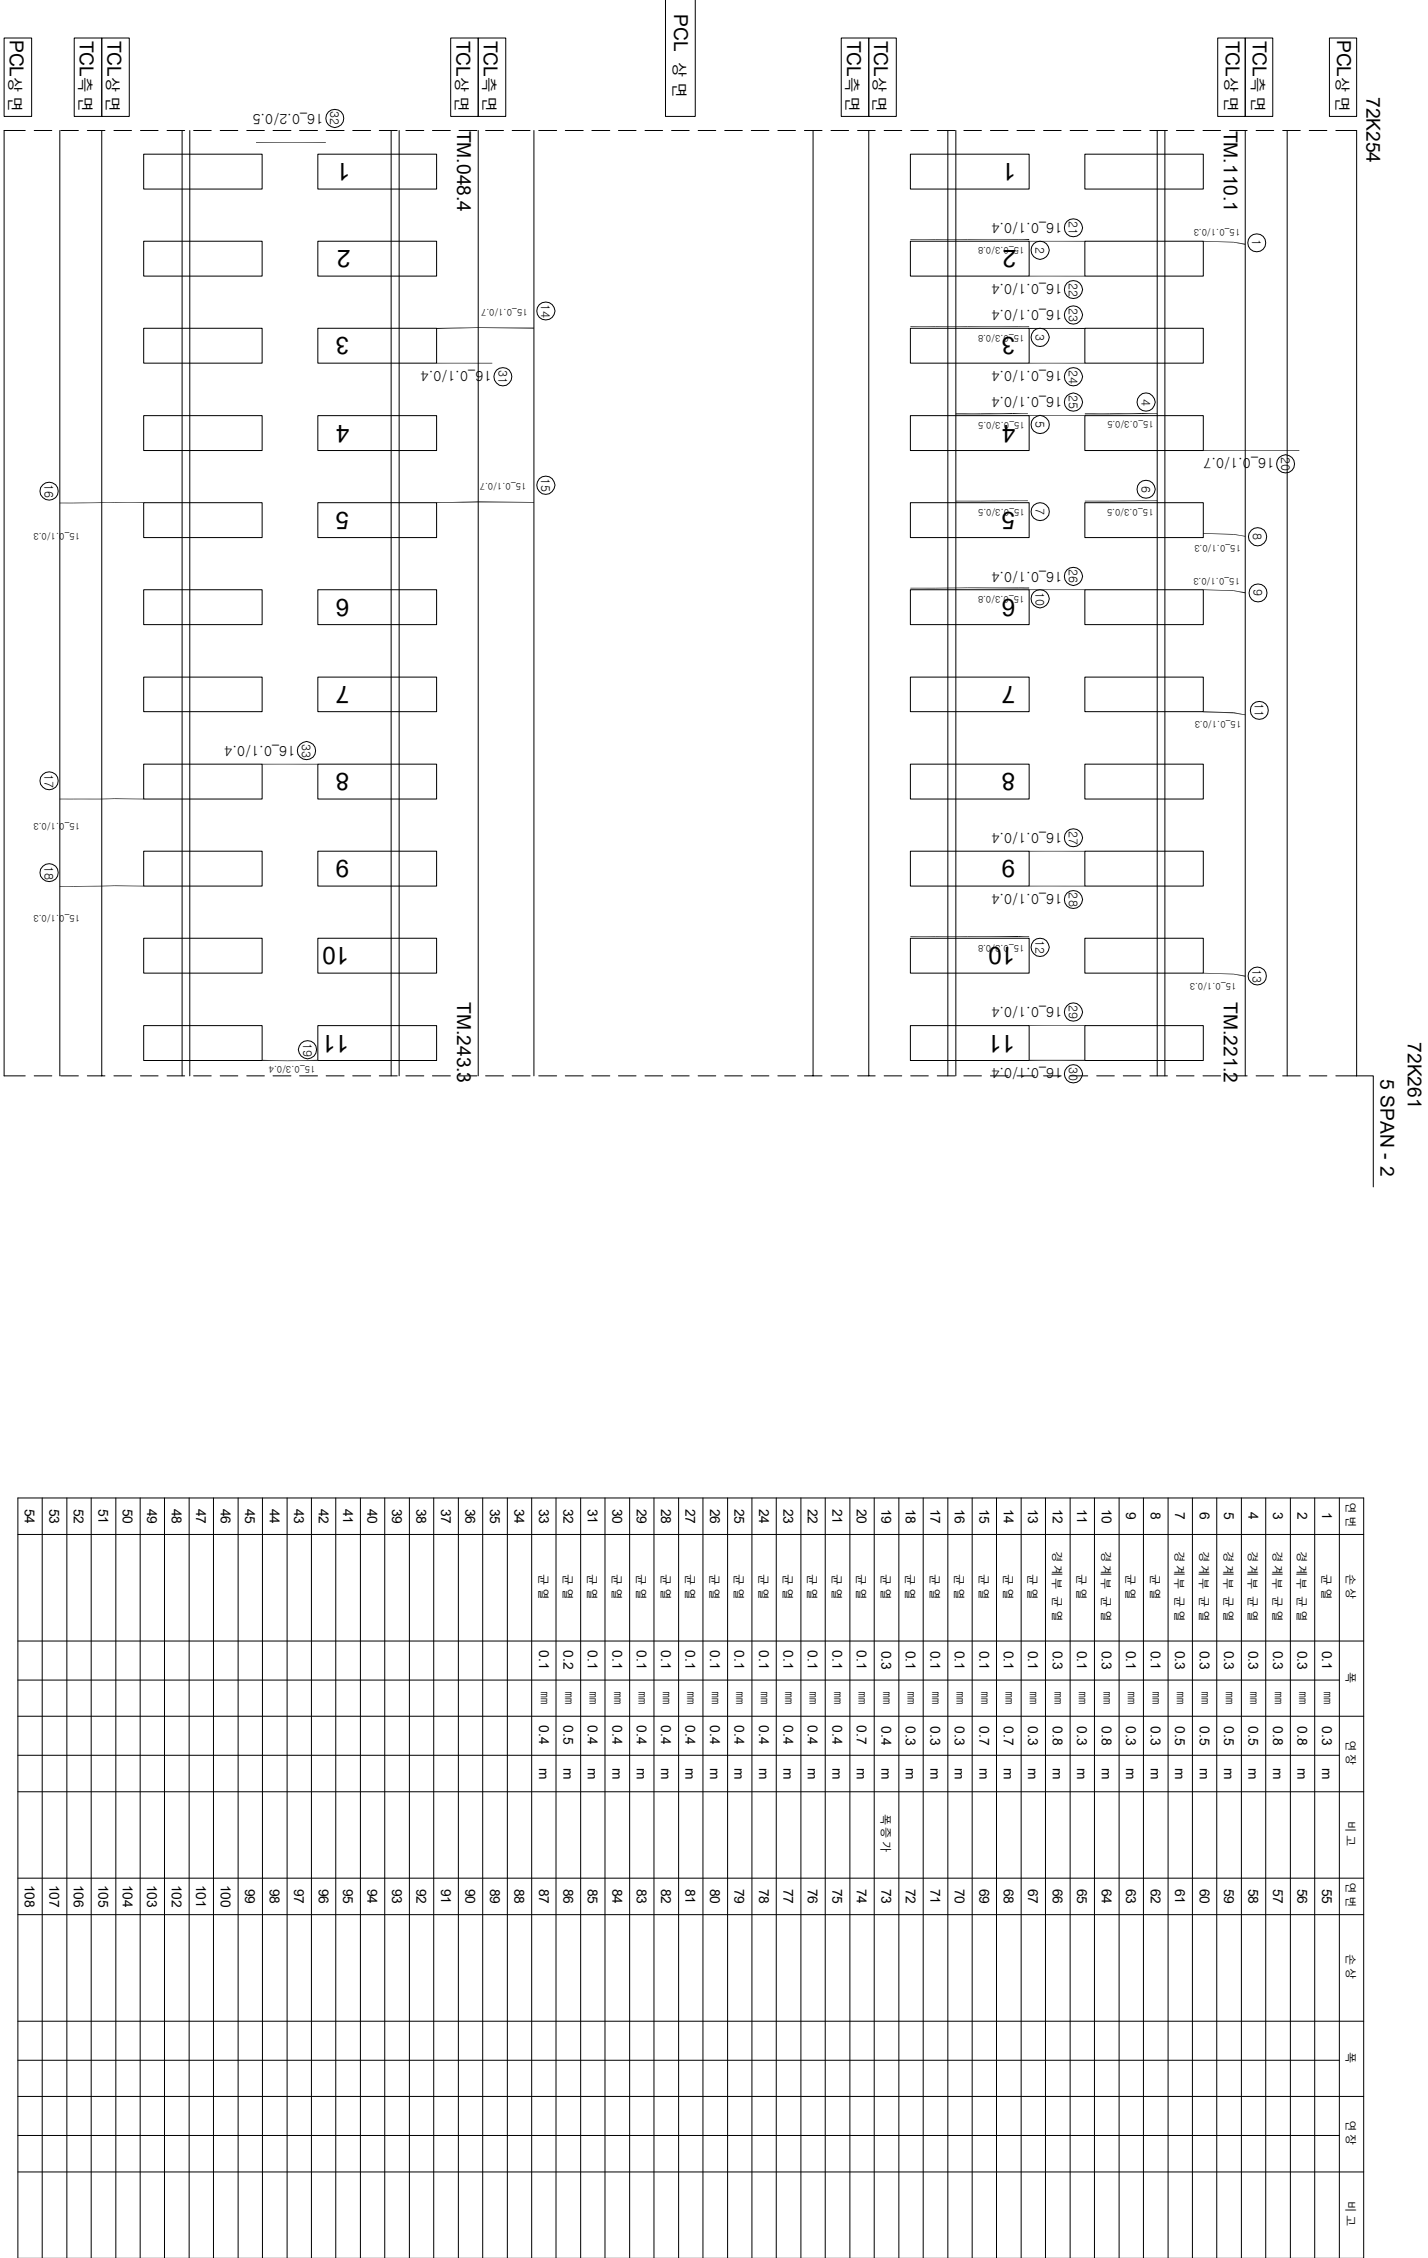


화남고속선 화남교-23(72.254~72.261km, S5-2)

[illegible]