


한남고수원-토아-28(72.660~72.670km, L=10m)

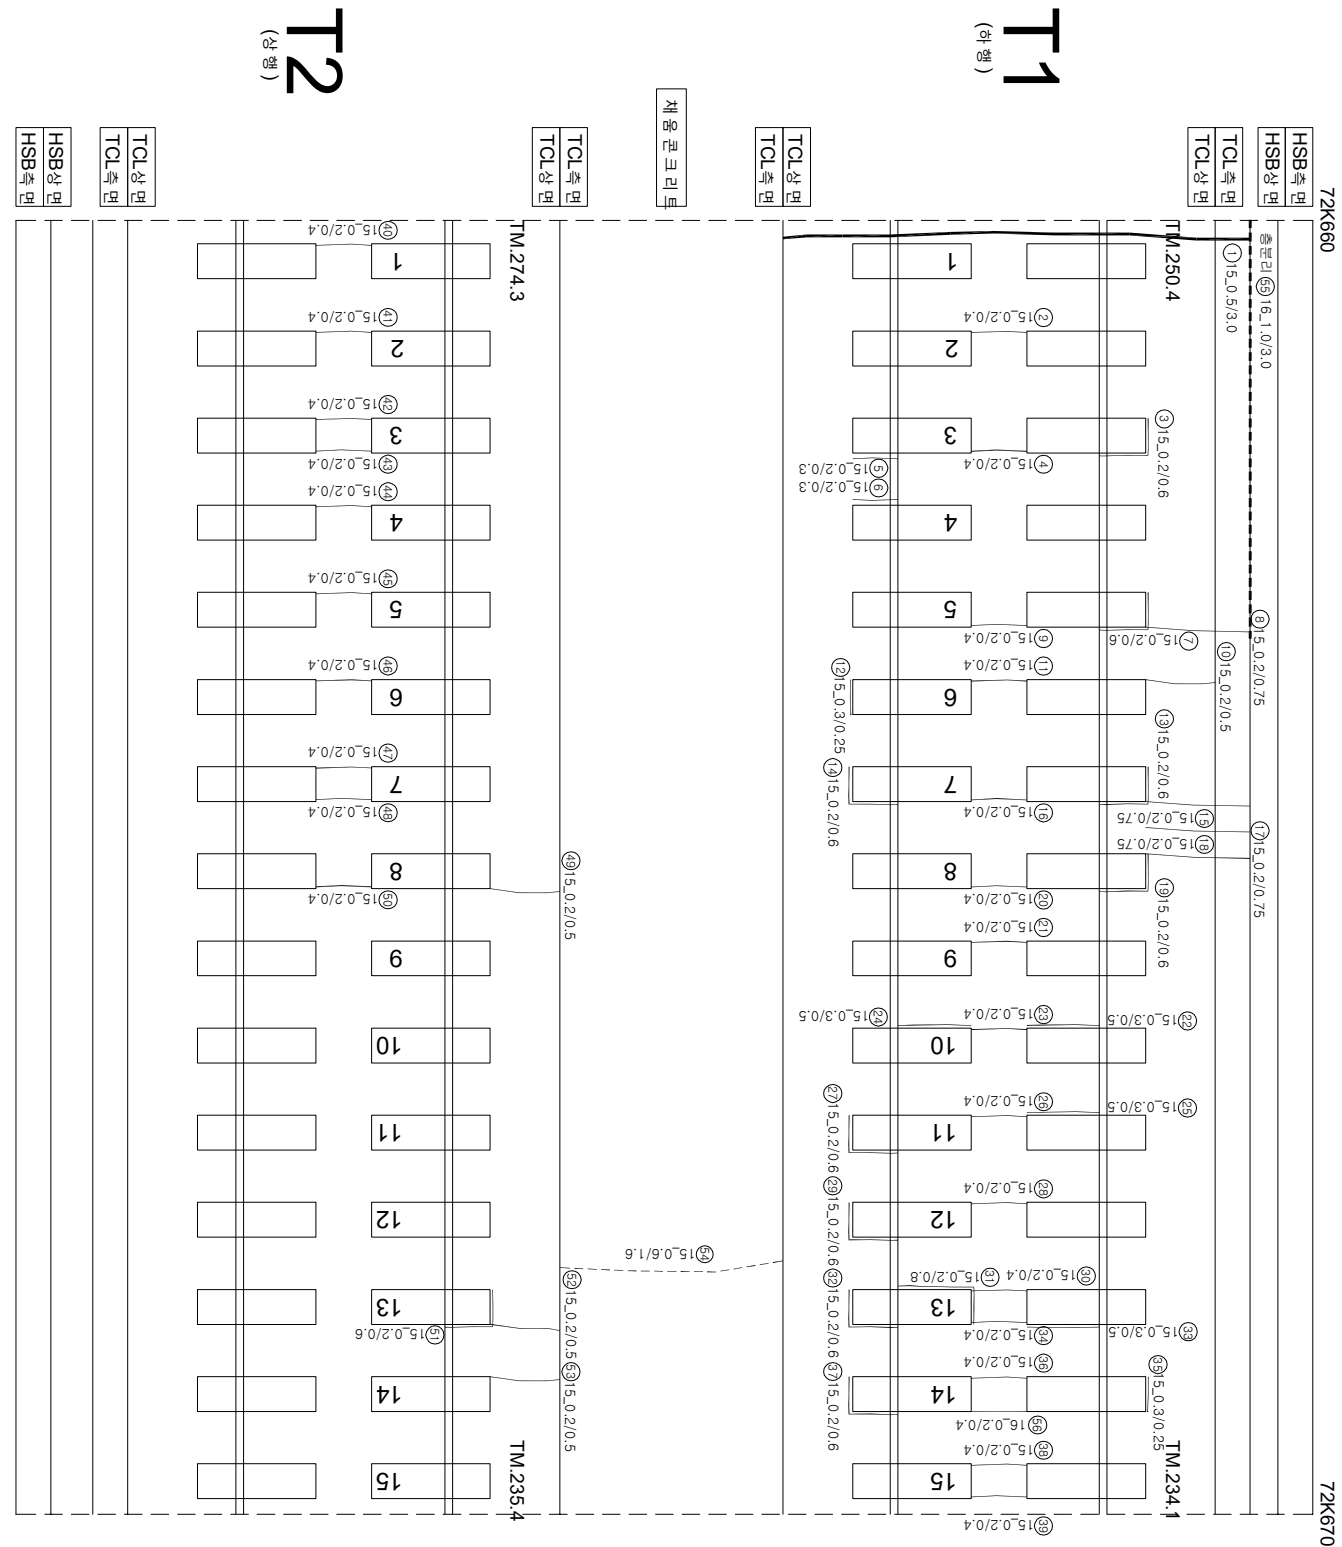

연번	산선	폭	연장	비고	연번	산선	폭	연장	비고
1	군열	0.5 mm	3.0 m		55	승환리	1.0 mm	3.0 m	
2	군열	0.2 mm	0.4 m		56	군열	0.2 mm	0.4 m	
3	장계부 군열	0.2 mm	0.6 m		57				
4	군열	0.2 mm	0.4 m		58				
5	장계부 군열	0.2 mm	0.3 m		59				
6	장계부 군열	0.2 mm	0.3 m		60				
7	장계부 군열	0.2 mm	0.6 m		61				
8	군열	0.2 mm	0.75 m		62				
9	군열	0.2 mm	0.4 m		63				
10	군열	0.2 mm	0.5 m		64				
11	군열	0.2 mm	0.4 m		65				
12	장계부 군열	0.3 mm	0.25 m		66				
13	장계부 군열	0.2 mm	0.6 m		67				
14	장계부 군열	0.2 mm	0.6 m		68				
15	군열	0.2 mm	0.75 m		69				
16	군열	0.2 mm	0.4 m		70				
17	군열	0.2 mm	0.75 m		71				
18	군열	0.2 mm	0.75 m		72				
19	장계부 군열	0.2 mm	0.6 m		73				
20	군열	0.2 mm	0.4 m		74				
21	군열	0.2 mm	0.4 m		75				
22	장계부 군열	0.3 mm	0.5 m		76				
23	군열	0.2 mm	0.4 m		77				
24	장계부 군열	0.3 mm	0.5 m		78				
25	장계부 군열	0.3 mm	0.5 m		79				
26	군열	0.2 mm	0.4 m		80				
27	장계부 군열	0.2 mm	0.6 m		81				
28	군열	0.2 mm	0.4 m		82				
29	장계부 군열	0.2 mm	0.6 m		83				
30	군열	0.2 mm	0.4 m		84				
31	장계부 군열	0.2 mm	0.8 m		85				
32	장계부 군열	0.2 mm	0.6 m		86				
33	장계부 군열	0.3 mm	0.5 m		87				
34	군열	0.2 mm	0.4 m		88				
35	장계부 군열	0.3 mm	0.25 m		89				
36	군열	0.2 mm	0.4 m		90				
37	장계부 군열	0.2 mm	0.6 m		91				
38	군열	0.2 mm	0.4 m		92				
39	군열	0.2 mm	0.4 m		93				
40	군열	0.2 mm	0.4 m		94				
41	군열	0.2 mm	0.4 m		95				
42	군열	0.2 mm	0.4 m		96				
43	군열	0.2 mm	0.4 m		97				
44	군열	0.2 mm	0.4 m		98				
45	군열	0.2 mm	0.4 m		99				
46	군열	0.2 mm	0.4 m		100				
47	군열	0.2 mm	0.4 m		101				
48	군열	0.2 mm	0.4 m		102				
49	군열	0.2 mm	0.5 m		103				
50	군열	0.2 mm	0.4 m		104				
51	장계부 군열	0.2 mm	0.6 m		105				
52	군열	0.2 mm	0.5 m		106				
53	군열	0.2 mm	0.5 m		107				
54	군열	0.6 mm	1.6 m		108				

시	행 사	용 역 명	용 역 사	이 복 영		구 간		
				개 설 전 지	분 야 별 평 양 지			
KORAIL KOREA RAILROAD	한국철도공사	2017년도 호남고속선 오송-광주승정간 콘크리트케도 점검공역	(주) 한국국조물안전연구원 (주) 한국국토안전연구원 (재) 한국건설품질연구원	이 복 영 김 원 강 김 경 기 문 준 석	원	 0220 (0.3m이하 : 철석)	 참목도상반리	
						 0420 (0.3m초과 0.5m이하 : 형석)	 망성	
						 0620 (0.5m초과 1.0m이하 : 적석)	 박리,박락,표손	
						 1020 (1.0m이상 : 분출석)	 백태	
								
								