


한남고수전화실교-토아노반-33(72.710~72.720km, L=10m)

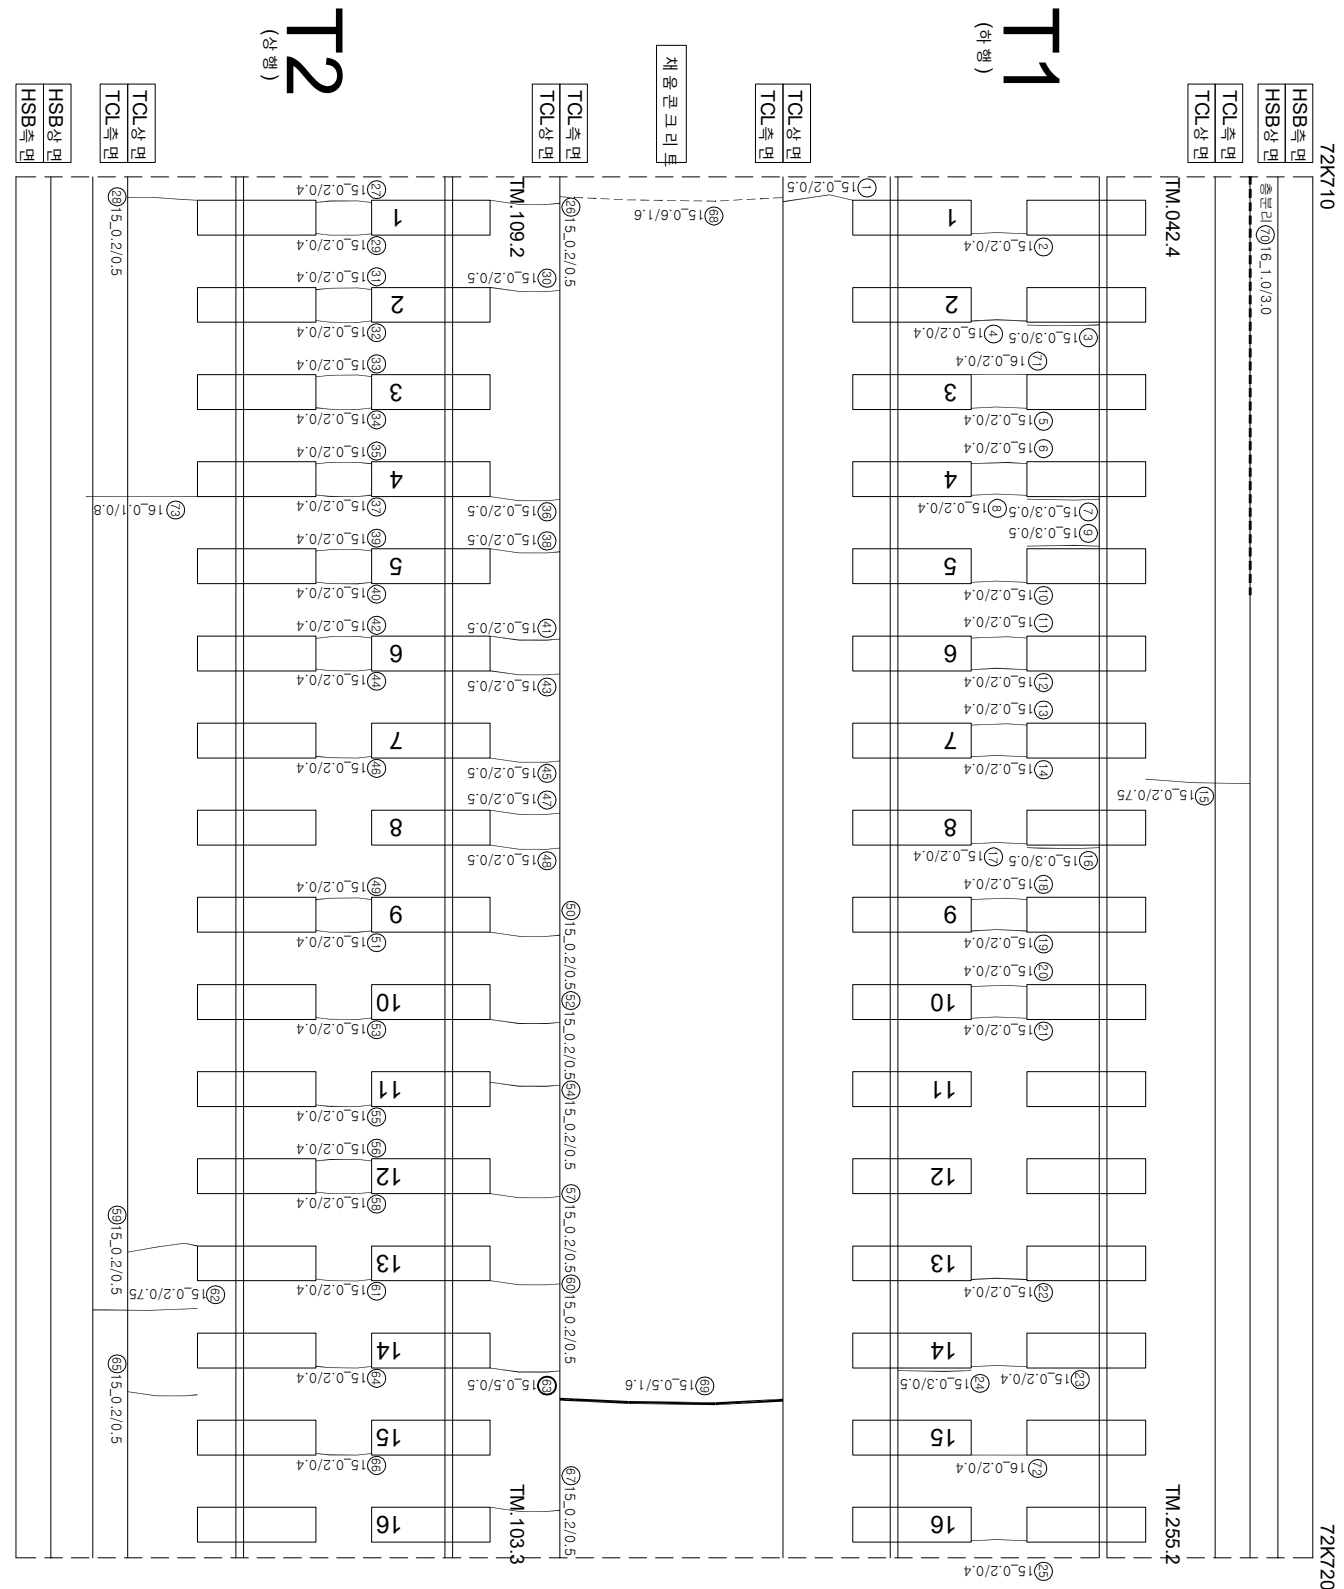

연번	순차	북	연장	비고	연번	순차	북	연장	비고
1	균열	0.2 mm	0.5 m		55	균열	0.2 mm	0.4 m	
2	균열	0.2 mm	0.4 m		56	균열	0.2 mm	0.4 m	
3	장계부 균열	0.3 mm	0.5 m		57	균열	0.2 mm	0.5 m	
4	균열	0.2 mm	0.4 m		58	균열	0.2 mm	0.4 m	
5	균열	0.2 mm	0.4 m		59	균열	0.2 mm	0.5 m	
6	균열	0.2 mm	0.4 m		60	균열	0.2 mm	0.5 m	
7	장계부 균열	0.3 mm	0.5 m		61	균열	0.2 mm	0.4 m	
8	균열	0.2 mm	0.4 m		62	균열	0.2 mm	0.75 m	
9	장계부 균열	0.3 mm	0.5 m		63	균열	0.5 mm	0.5 m	목중가
10	균열	0.2 mm	0.4 m		64	균열	0.2 mm	0.4 m	
11	균열	0.2 mm	0.4 m		65	균열	0.2 mm	0.5 m	
12	균열	0.2 mm	0.4 m		66	균열	0.2 mm	0.4 m	
13	균열	0.2 mm	0.4 m		67	균열	0.2 mm	0.5 m	
14	균열	0.2 mm	0.4 m		68	균열	0.6 mm	1.6 m	
15	균열	0.2 mm	0.75 m		69	균열	0.5 mm	1.6 m	
16	장계부 균열	0.3 mm	0.5 m		70	송판리	1.0 mm	3.0 m	
17	균열	0.2 mm	0.4 m		71	균열	0.2 mm	0.4 m	
18	균열	0.2 mm	0.4 m		72	균열	0.2 mm	0.4 m	
19	균열	0.2 mm	0.4 m		73	균열	0.1 mm	0.8 m	
20	균열	0.2 mm	0.4 m		74				
21	균열	0.2 mm	0.4 m		75				
22	균열	0.2 mm	0.4 m		76				
23	균열	0.2 mm	0.4 m		77				
24	장계부 균열	0.3 mm	0.5 m		78				
25	균열	0.2 mm	0.4 m		79				
26	균열	0.2 mm	0.5 m		80				
27	균열	0.2 mm	0.4 m		81				
28	균열	0.2 mm	0.5 m		82				
29	균열	0.2 mm	0.4 m		83				
30	균열	0.2 mm	0.5 m		84				
31	균열	0.2 mm	0.4 m		85				
32	균열	0.2 mm	0.4 m		86				
33	균열	0.2 mm	0.4 m		87				
34	균열	0.2 mm	0.4 m		88				
35	균열	0.2 mm	0.4 m		89				
36	균열	0.2 mm	0.5 m		90				
37	균열	0.2 mm	0.4 m		91				
38	균열	0.2 mm	0.5 m		92				
39	균열	0.2 mm	0.4 m		93				
40	균열	0.2 mm	0.4 m		94				
41	균열	0.2 mm	0.5 m		95				
42	균열	0.2 mm	0.4 m		96				
43	균열	0.2 mm	0.5 m		97				
44	균열	0.2 mm	0.4 m		98				
45	균열	0.2 mm	0.5 m		99				
46	균열	0.2 mm	0.4 m		100				
47	균열	0.2 mm	0.5 m		101				
48	균열	0.2 mm	0.5 m		102				
49	균열	0.2 mm	0.4 m		103				
50	균열	0.2 mm	0.5 m		104				
51	균열	0.2 mm	0.4 m		105				
52	균열	0.2 mm	0.5 m		106				
53	균열	0.2 mm	0.4 m		107				
54	균열	0.2 mm	0.5 m		108				

시	행	사	영	역	영	영	역	사	이		영	단	기	영	기	영	기	영	기	영	기
									과	인											
KORAIL KOREA RAILROAD	한국철도공사	2017년도 호남고속선 오송-광주승정간 콘크리트케도 점검공역						(주) 한국국조물안전연구원 (주) 한국국토안전연구원 (재) 한국건설품질연구원	이	영	간 영 강 김 경 기 문 정 기		〰〰〰								