


한남고속선 화성코-토아노반-37(72.750~72.760km, L=10m)

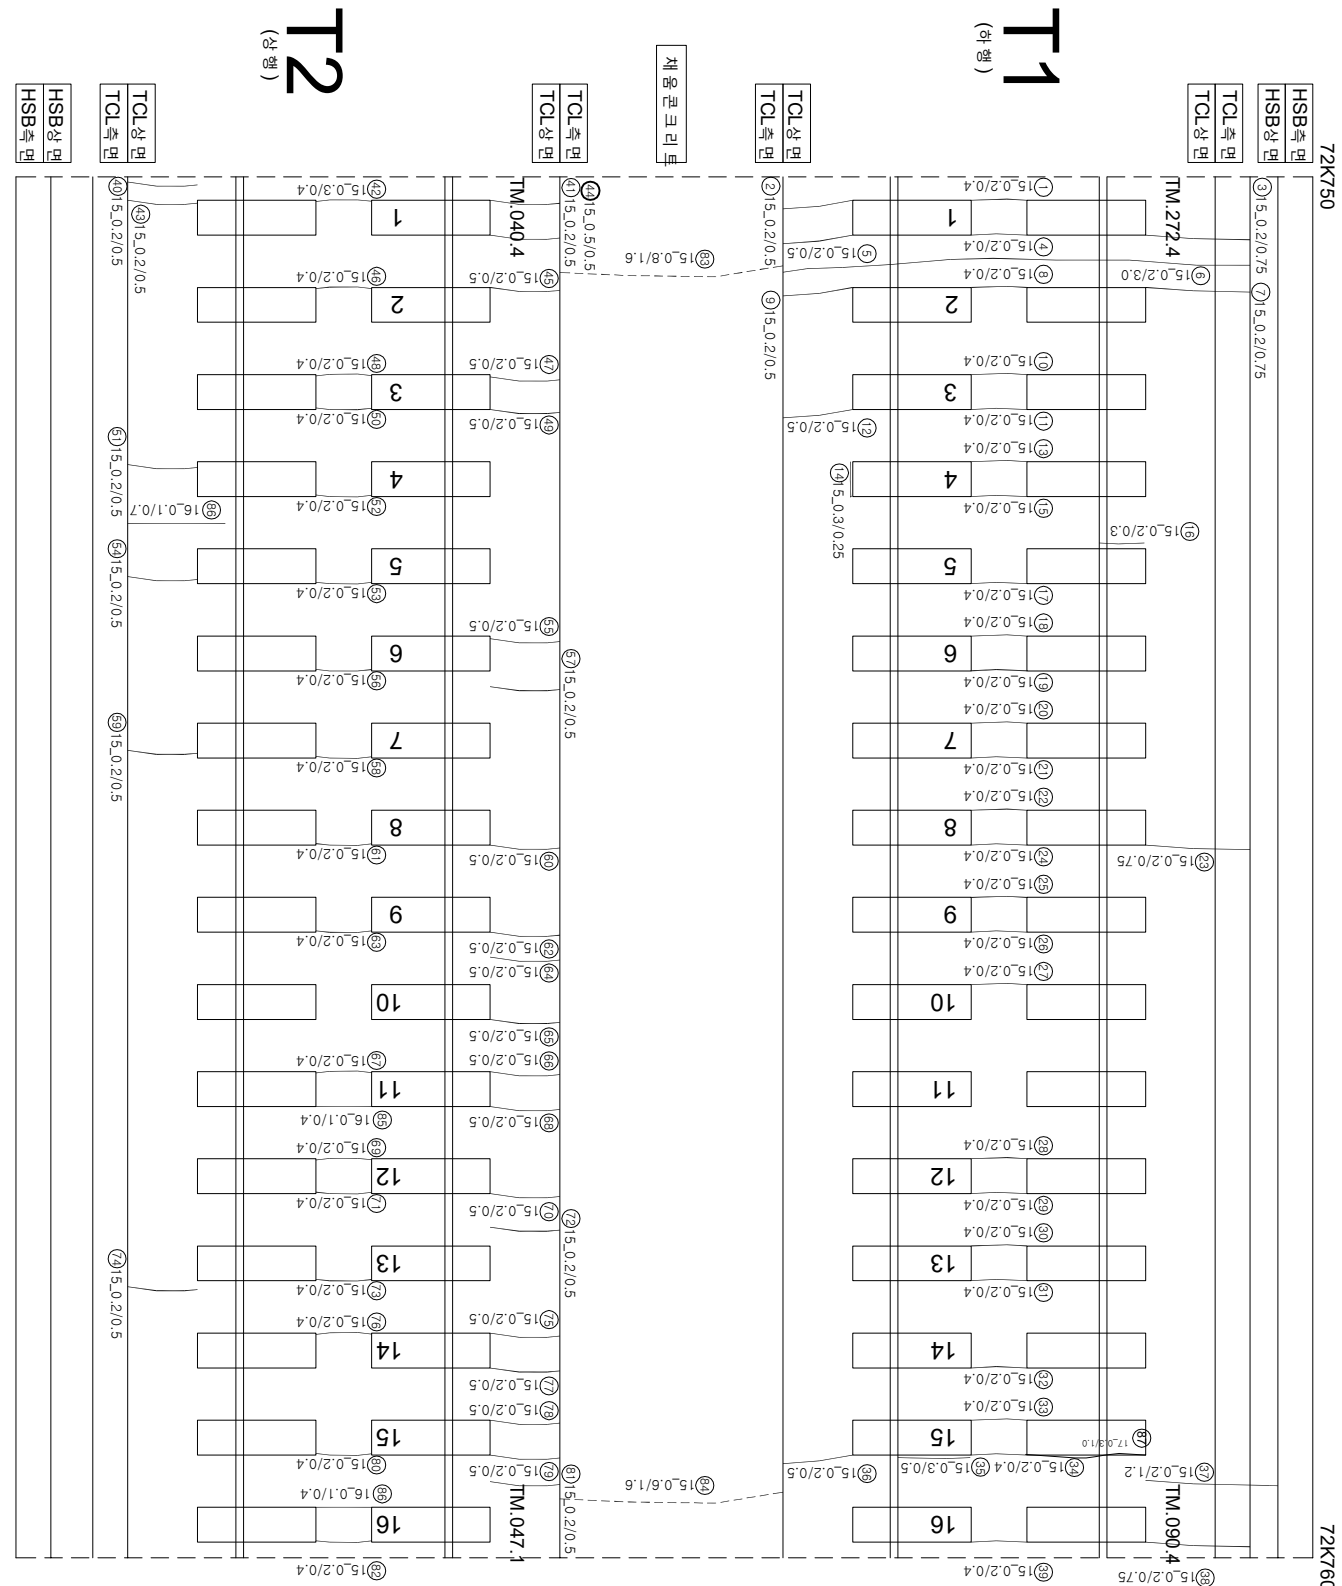

연번	순차	북	연결	비고	연번	순차	북	연결	비고
1	군열	0.2 mm	0.4 m	m	55	군열	0.2 mm	0.5 m	
2	군열	0.2 mm	0.5 m	m	56	군열	0.2 mm	0.4 m	
3	군열	0.2 mm	0.75 m	m	57	군열	0.2 mm	0.5 m	
4	군열	0.2 mm	0.4 m	m	58	군열	0.2 mm	0.4 m	
5	군열	0.2 mm	0.5 m	m	59	군열	0.2 mm	0.5 m	
6	군열	0.2 mm	3 m	m	60	군열	0.2 mm	0.5 m	
7	군열	0.2 mm	0.75 m	m	61	군열	0.2 mm	0.4 m	
8	군열	0.2 mm	0.4 m	m	62	군열	0.2 mm	0.5 m	
9	군열	0.2 mm	0.5 m	m	63	군열	0.2 mm	0.4 m	
10	군열	0.2 mm	0.4 m	m	64	군열	0.2 mm	0.5 m	
11	군열	0.2 mm	0.4 m	m	65	군열	0.2 mm	0.5 m	
12	군열	0.2 mm	0.5 m	m	66	군열	0.2 mm	0.5 m	
13	군열	0.2 mm	0.4 m	m	67	군열	0.2 mm	0.4 m	
14	장계부 군열	0.3 mm	0.25 m	m	68	군열	0.2 mm	0.6 m	
15	군열	0.2 mm	0.4 m	m	69	군열	0.2 mm	0.4 m	
16	장계부 군열	0.2 mm	0.3 m	m	70	군열	0.2 mm	0.5 m	
17	군열	0.2 mm	0.4 m	m	71	군열	0.2 mm	0.4 m	
18	군열	0.2 mm	0.4 m	m	72	군열	0.2 mm	0.5 m	
19	군열	0.2 mm	0.4 m	m	73	군열	0.2 mm	0.4 m	
20	군열	0.2 mm	0.4 m	m	74	군열	0.2 mm	0.5 m	
21	군열	0.2 mm	0.4 m	m	75	군열	0.2 mm	0.5 m	
22	군열	0.2 mm	0.4 m	m	76	군열	0.2 mm	0.4 m	
23	군열	0.2 mm	0.75 m	m	77	군열	0.2 mm	0.5 m	
24	군열	0.2 mm	0.4 m	m	78	군열	0.2 mm	0.5 m	
25	군열	0.2 mm	0.4 m	m	79	군열	0.2 mm	0.5 m	
26	군열	0.2 mm	0.4 m	m	80	군열	0.2 mm	0.4 m	
27	군열	0.2 mm	0.4 m	m	81	군열	0.2 mm	0.5 m	
28	군열	0.2 mm	0.4 m	m	82	군열	0.2 mm	0.4 m	
29	군열	0.2 mm	0.4 m	m	83	군열	0.8 mm	1.6 m	
30	군열	0.2 mm	0.4 m	m	84	군열	0.6 mm	1.6 m	
31	군열	0.2 mm	0.4 m	m	85	군열	0.1 mm	0.4 m	
32	군열	0.2 mm	0.4 m	m	86	군열	0.1 mm	0.4 m	
33	군열	0.2 mm	0.4 m	m	87	장계부 군열	0.3 mm	1.0 m	신규
34	군열	0.2 mm	0.4 m	m	88				
35	장계부 군열	0.3 mm	0.5 m	m	89				
36	군열	0.2 mm	0.5 m	m	90				
37	군열	0.2 mm	1.2 m	m	91				
38	군열	0.2 mm	0.75 m	m	92				
39	군열	0.2 mm	0.4 m	m	93				
40	군열	0.2 mm	0.5 m	m	94				
41	군열	0.2 mm	0.5 m	m	95				
42	군열	0.3 mm	0.4 m	m	96				
43	군열	0.2 mm	0.5 m	m	97				
44	군열	0.5 mm	0.5 m	북중기	98				
45	군열	0.2 mm	0.5 m	m	99				
46	군열	0.2 mm	0.4 m	m	100				
47	군열	0.2 mm	0.5 m	m	101				
48	군열	0.2 mm	0.4 m	m	102				
49	군열	0.2 mm	0.5 m	m	103				
50	군열	0.2 mm	0.4 m	m	104				
51	군열	0.2 mm	0.5 m	m	105				
52	군열	0.2 mm	0.4 m	m	106				
53	군열	0.2 mm	0.4 m	m	107				
54	군열	0.2 mm	0.5 m	m	108				

시	행	사	영	역	영	영	역	사	이		영	단	기	영	기	영	기	영	기	영	기
									과	인											
KORAIL KOREA RAILROAD	한국철도공사	2017년도 호남고속선 오송-광주승정간 콘크리트케도 점검공역						(주) 한국국조물안전연구원 (주) 한국국토안전연구원 (재) 한국건설품질연구원	이	영	간 영 강 김 경 기 문 정 기		〰〰								