


한남고속선 화성코-토아노반-50(72.880~72.890km, L=10m)

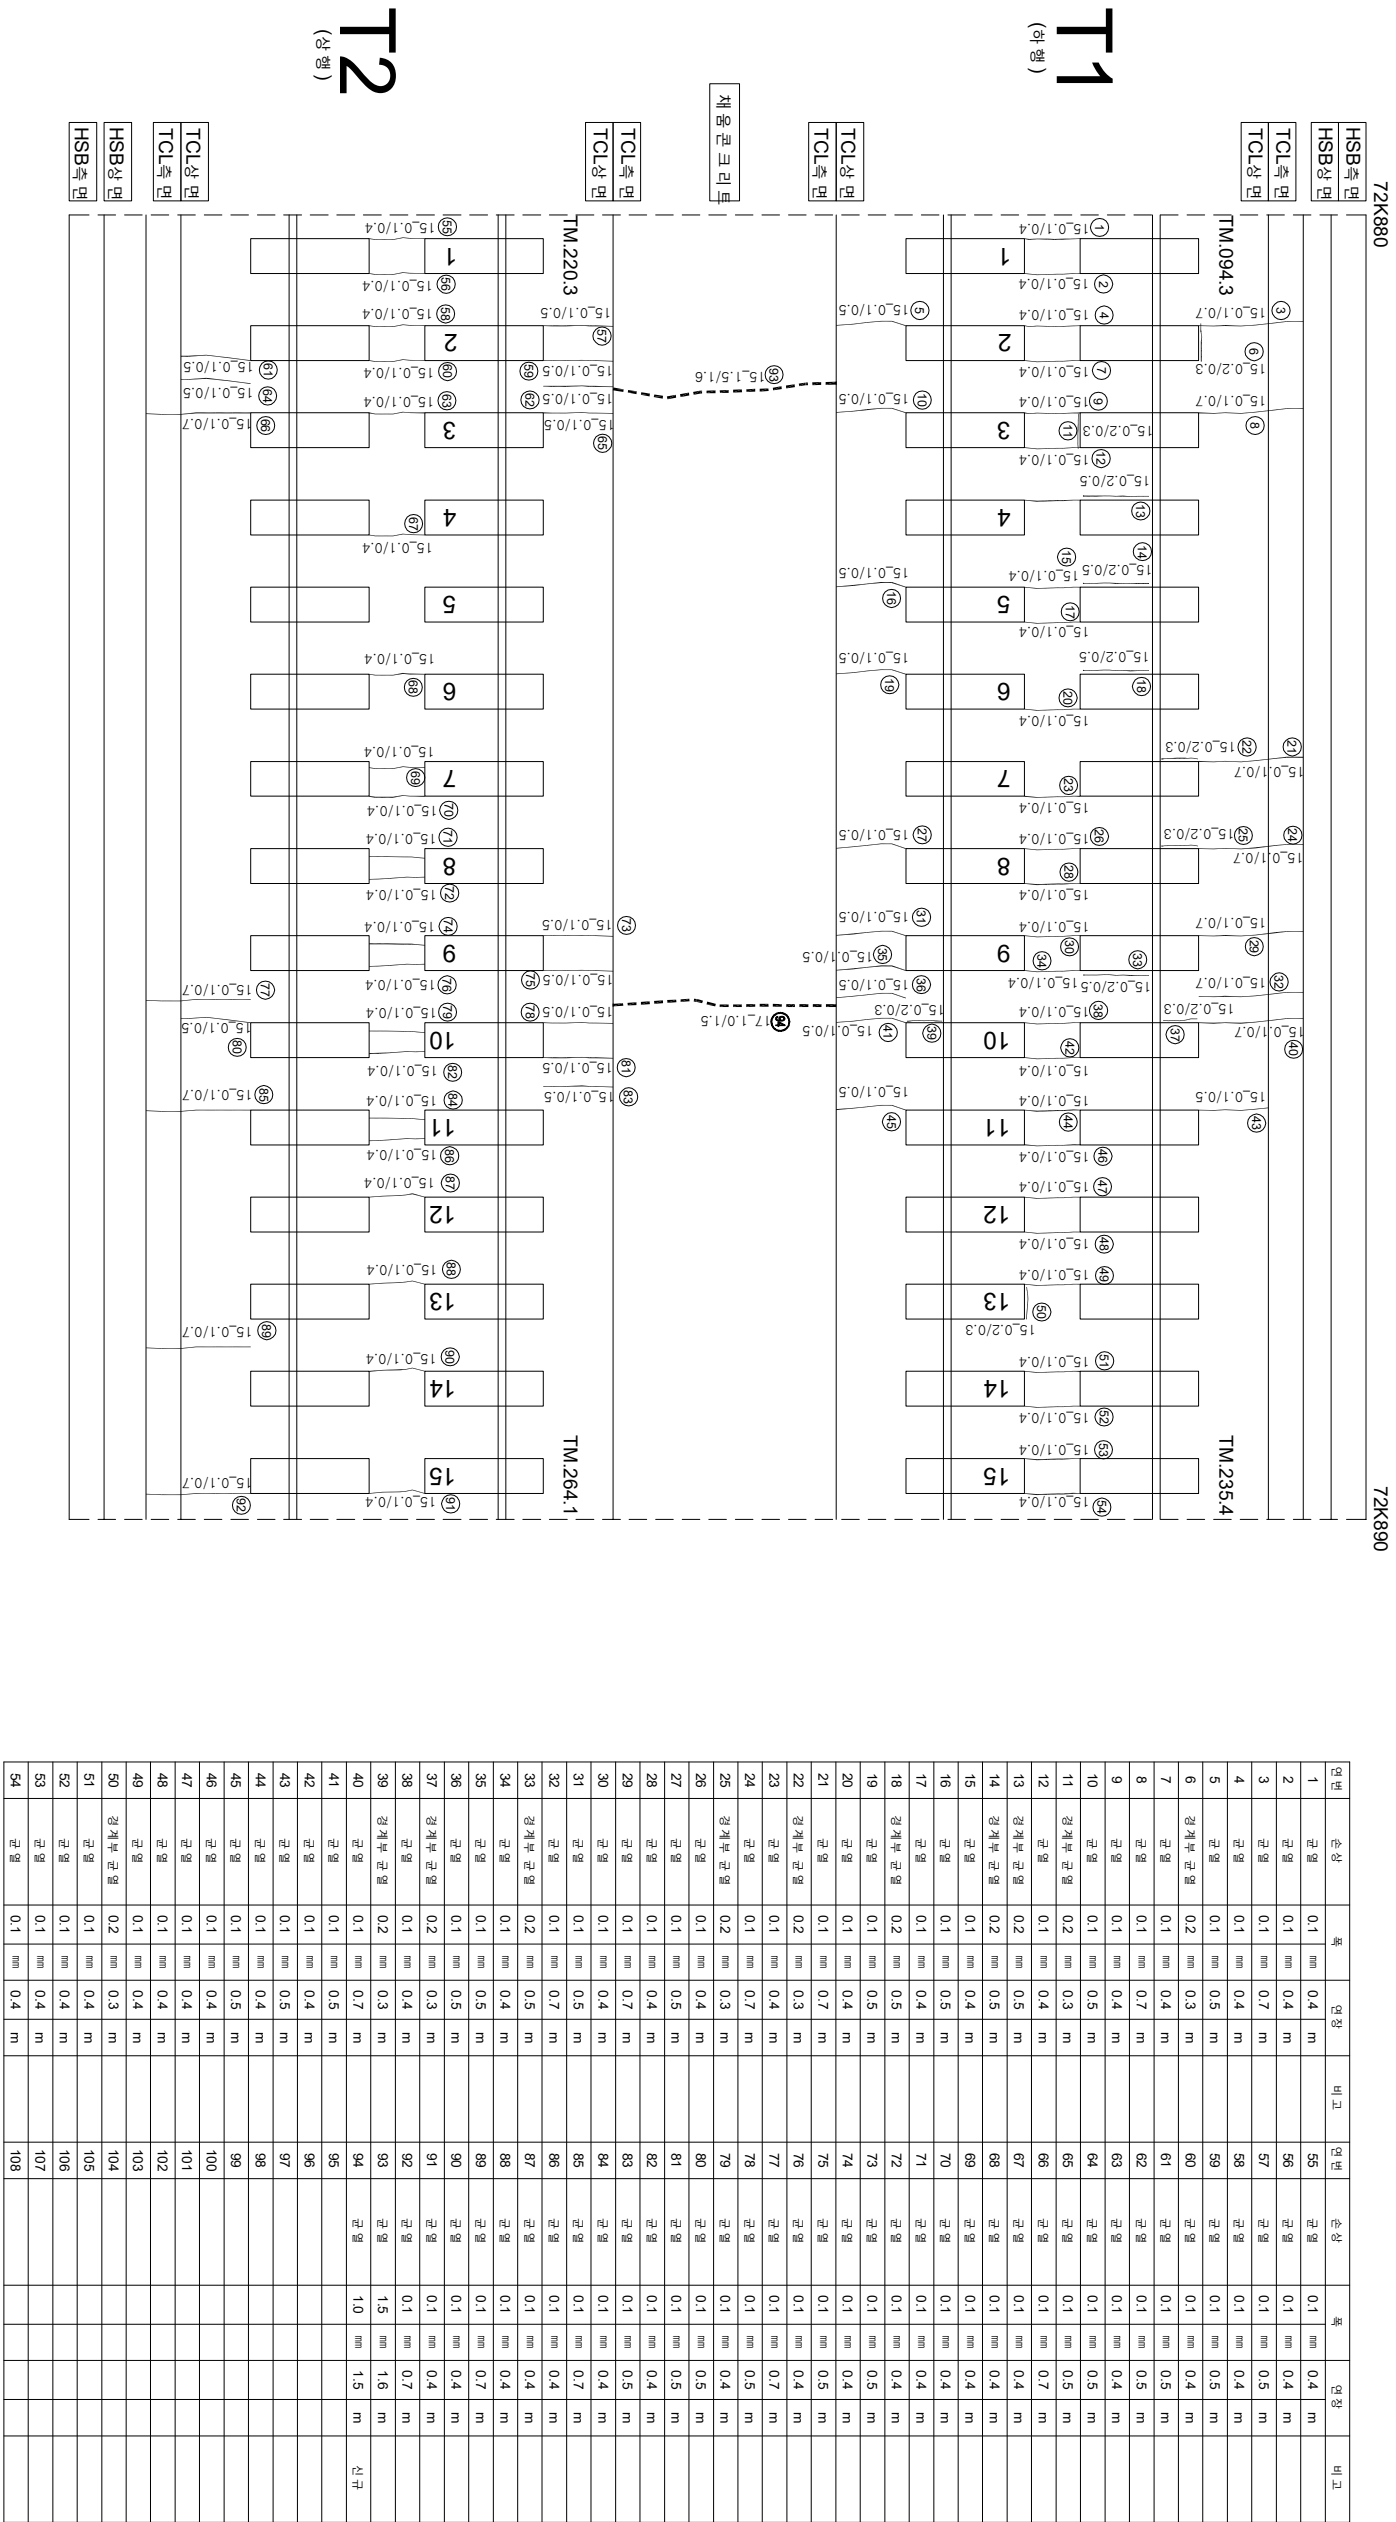

시	행 사	용 역 명	용 역 사	이 복 영		구 간
				개 설 전 지	분 야 별 평 양 지	
KORAIL KOREA RAILROAD 한국철도공사		2017년도 호남고속선 오송-광주승정간 콘크리트케도 점검공역	(주) 한국국조물안전연구원 (주) 한국국토안전연구원 (재) 한국건설품질연구원	이 복 영 김 원 강 김 경 기 문 준 기	 0220 (0.3m이하 : 폭식)	 침묵도상판리
					 0420 (0.3m초과 0.5m이하 : 형식)	 망상
					 0620 (0.5m초과 1.0m미만 : 직식)	 박리, 박락, 파손
					 1020 (1.0m이상 : 분출식)	 백태
					 0220 (0.3m이하 : 폭식)	 차로판리
					 0420 (0.3m초과 0.5m이하 : 형식)	 철판노출
					 누수, 침하부	
					 0820 (0.3m이하 : 붕괴)	 사면침하판리, 총판리
					 누수, 침하부	
					 0820 (0.3m이하 : 붕괴)	
					 0820 (0.3m이하 : 붕괴)	