


한남고속선 화성코-토아노반-72(73.100~73.110km, L=10m)

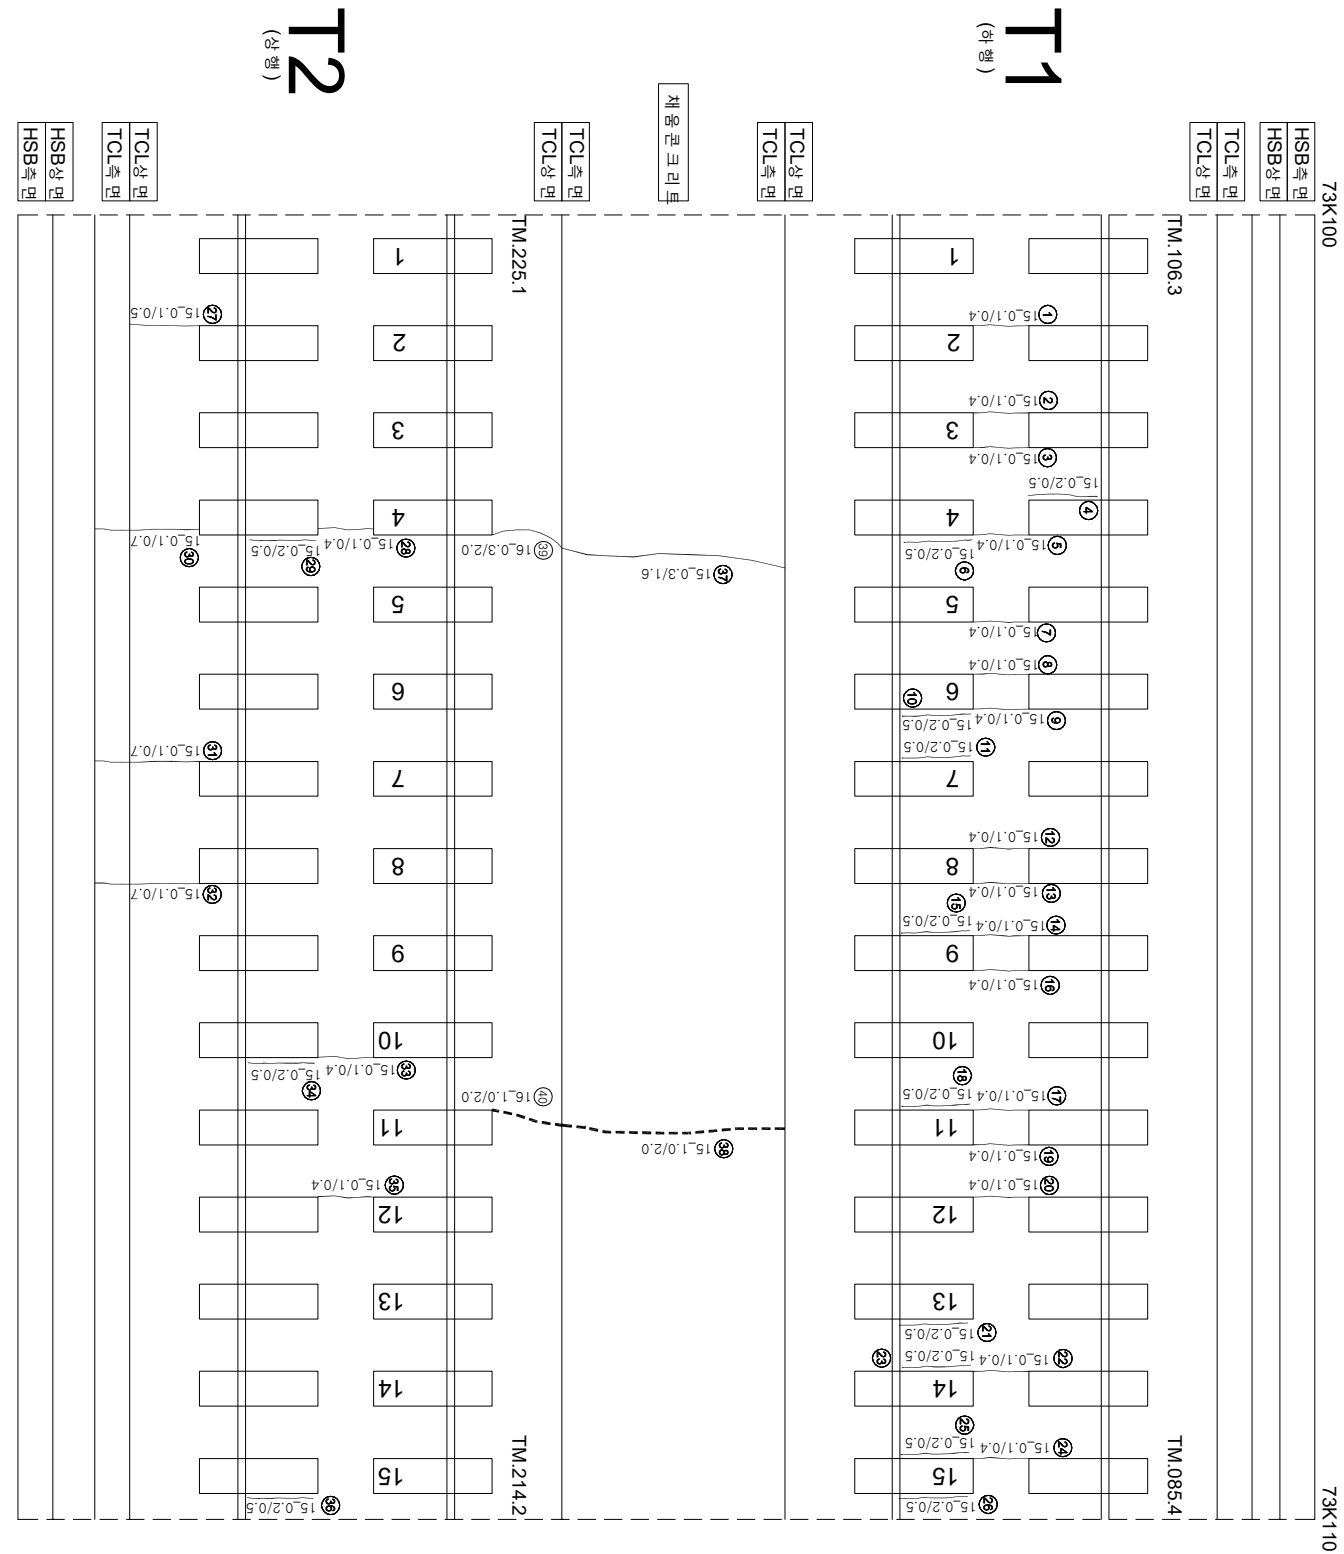

연번	순차	북	연장	비고	연번	순차	북	연장	비고
1	균열	0.1 mm	0.4 m	m	55				
2	균열	0.1 mm	0.4 m	m	56				
3	균열	0.1 mm	0.4 m	m	57				
4	장계부 균열	0.2 mm	0.5 m	m	58				
5	균열	0.1 mm	0.4 m	m	59				
6	장계부 균열	0.2 mm	0.5 m	m	60				
7	균열	0.1 mm	0.4 m	m	61				
8	균열	0.1 mm	0.4 m	m	62				
9	균열	0.1 mm	0.4 m	m	63				
10	장계부 균열	0.2 mm	0.5 m	m	64				
11	장계부 균열	0.2 mm	0.5 m	m	65				
12	균열	0.1 mm	0.4 m	m	66				
13	균열	0.1 mm	0.4 m	m	67				
14	균열	0.1 mm	0.4 m	m	68				
15	장계부 균열	0.2 mm	0.5 m	m	69				
16	균열	0.1 mm	0.4 m	m	70				
17	균열	0.1 mm	0.4 m	m	71				
18	장계부 균열	0.2 mm	0.4 m	m	72				
19	균열	0.1 mm	0.4 m	m	73				
20	균열	0.1 mm	0.4 m	m	74				
21	장계부 균열	0.2 mm	0.5 m	m	75				
22	균열	0.1 mm	0.4 m	m	76				
23	장계부 균열	0.2 mm	0.5 m	m	77				
24	균열	0.1 mm	0.4 m	m	78				
25	장계부 균열	0.2 mm	0.5 m	m	79				
26	장계부 균열	0.2 mm	0.5 m	m	80				
27	균열	0.1 mm	0.5 m	m	81				
28	균열	0.1 mm	0.4 m	m	82				
29	장계부 균열	0.2 mm	0.5 m	m	83				
30	균열	0.1 mm	0.7 m	m	84				
31	균열	0.1 mm	0.7 m	m	85				
32	균열	0.1 mm	0.7 m	m	86				
33	균열	0.1 mm	0.4 m	m	87				
34	장계부 균열	0.2 mm	0.5 m	m	88				
35	균열	0.1 mm	0.4 m	m	89				
36	장계부 균열	0.2 mm	0.5 m	m	90				
37	균열	0.3 mm	1.6 m	m	91				
38	균열	1.0 mm	2.0 m	같이줄기	92				
39	균열	0.3 mm	2.0 m		93				
40	균열	0.1 mm	2.0 m		94				
41					95				
42					96				
43					97				
44					98				
45					99				
46					100				
47					101				
48					102				
49					103				
50					104				
51					105				
52					106				
53					107				
54					108				

시	행 사	영역	영역	공공영역	주요시설	관리인원		구분
						관리인원	유지보수인원	
KORAIL KOREA RAILROAD	한국철도공사	2017년도 호남고속선 오송-광주승정간 콘크리트케도 점검구역	(주) 한국국조물안전연구원 (주) 한국도로안전연구원 (재) 한국건설품질연구원	이복영	김문강 김경기 윤은석	 0220 (0.3m이하 : 철책)	 차로분리	
						 0420 (0.3m초과 0.5m이하 : 형식)	 철근노출	
						 0620 (0.5m초과 1.0m미만 : 적석)	 누수, 음운부	
						 1020 (1.0m이상 : 분홍색)	 시공이음분리, 종분리	
						 1020 (1.0m이상 : 분홍색)	 시공이음분리, 종분리	