


호남고속선 죽산교-18(73.234~73.241km, S4-2)

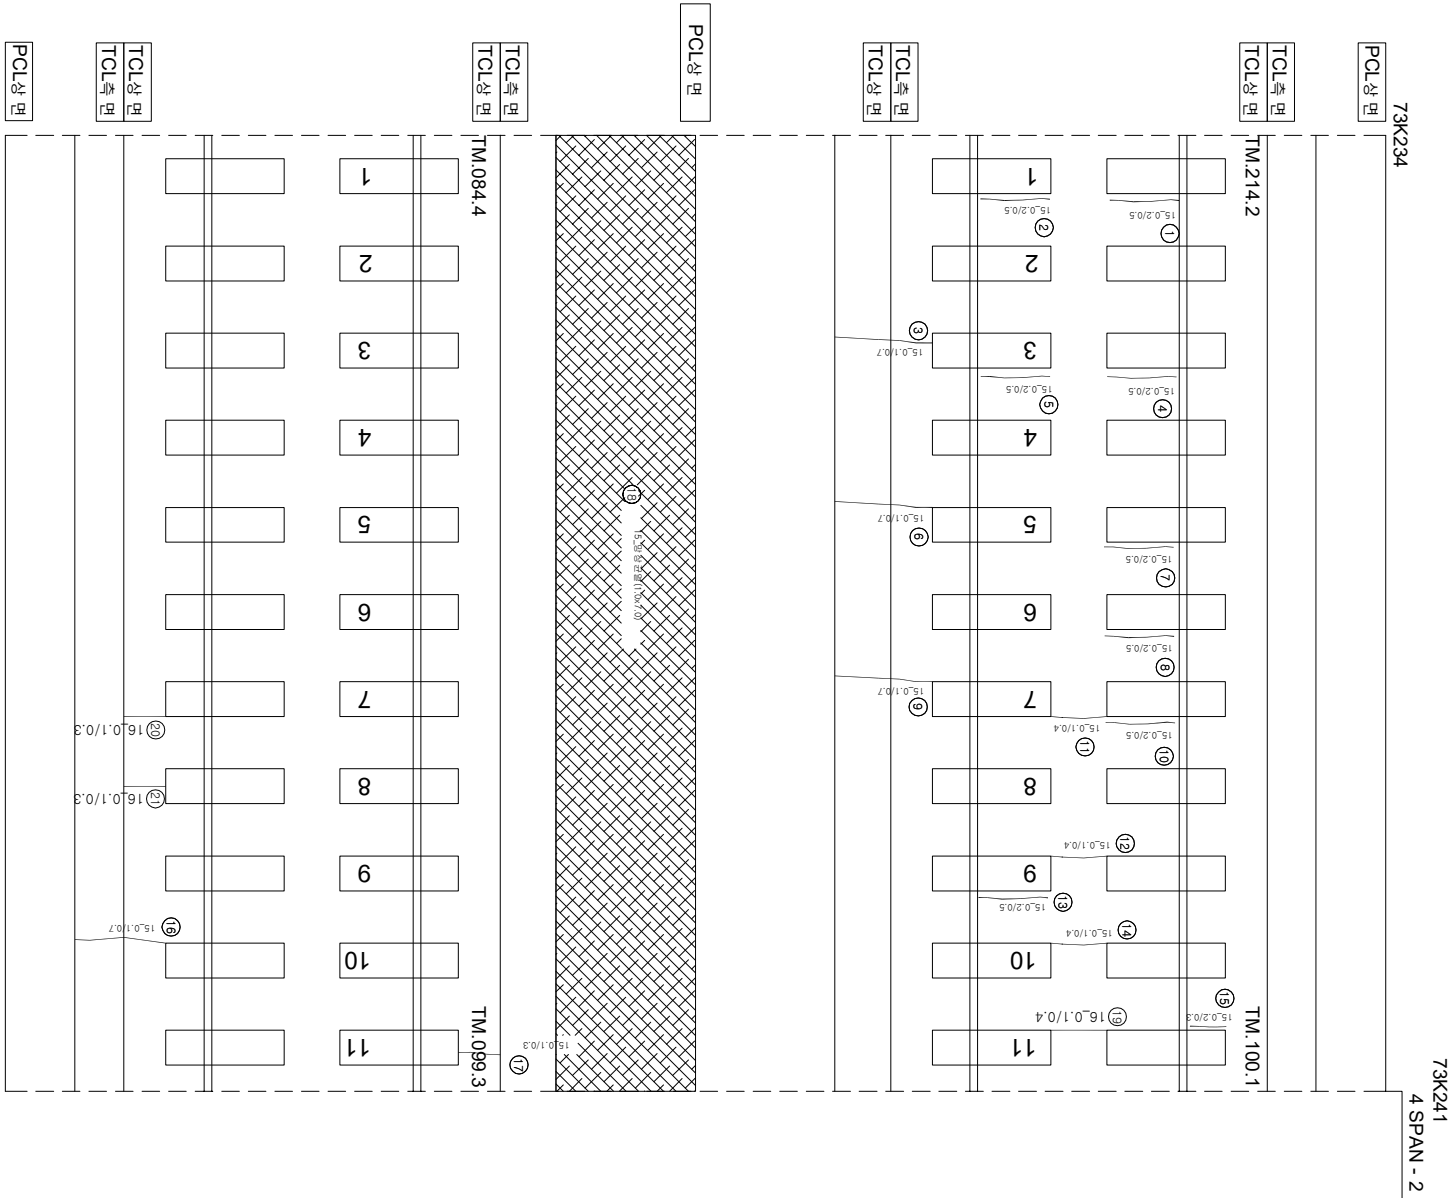

연번	산상	폭	연장	비고	연번	산상	폭	연장	비고
1	군열	0.2 mm	0.5 m		55				
2	군열	0.2 mm	0.5 m		56				
3	군열	0.1 mm	0.7 m		57				
4	군열	0.2 mm	0.5 m		58				
5	군열	0.2 mm	0.5 m		59				
6	군열	0.1 mm	0.7 m		60				
7	군열	0.2 mm	0.5 m		61				
8	군열	0.2 mm	0.5 m		62				
9	군열	0.1 mm	0.7 m		63				
10	군열	0.2 mm	0.5 m		64				
11	군열	0.1 mm	0.4 m		65				
12	군열	0.1 mm	0.4 m		66				
13	군열	0.2 mm	0.5 m		67				
14	군열	0.1 mm	0.4 m		68				
15	군열	0.2 mm	0.3 m		69				
16	군열	0.1 mm	0.7 m		70				
17	군열	0.1 mm	0.3 m		71				
18	양산군열	1.0 m	7.0 m		72				
19	군열	0.1 mm	0.4 m		73				
20	군열	0.1 mm	0.3 m		74				
21	군열	0.1 mm	0.3 m		75				
22					76				
23					77				
24					78				
54					108				



(아
오)

(가)행

[illegible]