


호남고속선 죽산교_156(74.171~74.177km, S31-5)

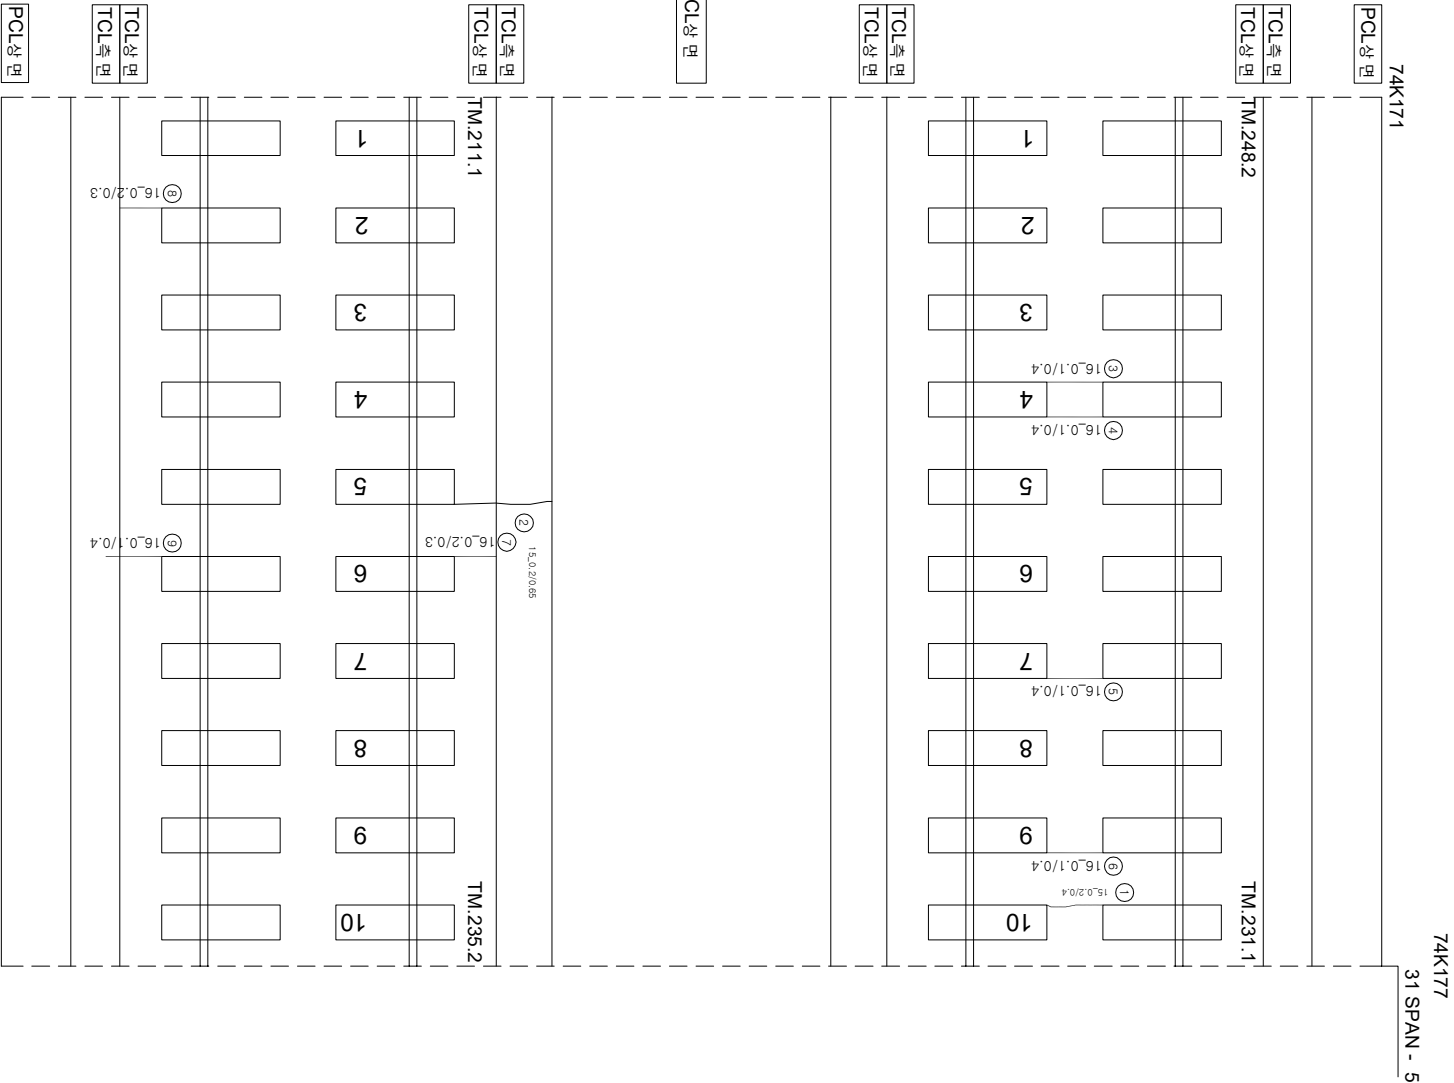

연번	순상	폭	연장	비고	연번	순상	폭	연장	비고
1	균열 0.2 mm	0.4 m			55				
2	균열 0.2 mm	0.65 m			56				
3	균열 0.1 mm	0.4 m			57				
4	균열 0.1 mm	0.4 m			58				
5	균열 0.1 mm	0.4 m			59				
6	균열 0.1 mm	0.4 m			60				
7	균열 0.2 mm	0.3 m			61				
8	균열 0.2 mm	0.3 m			62				
9	균열 0.1 mm	0.4 m			63				
10					64				
11					65				
12					66				
54					108				