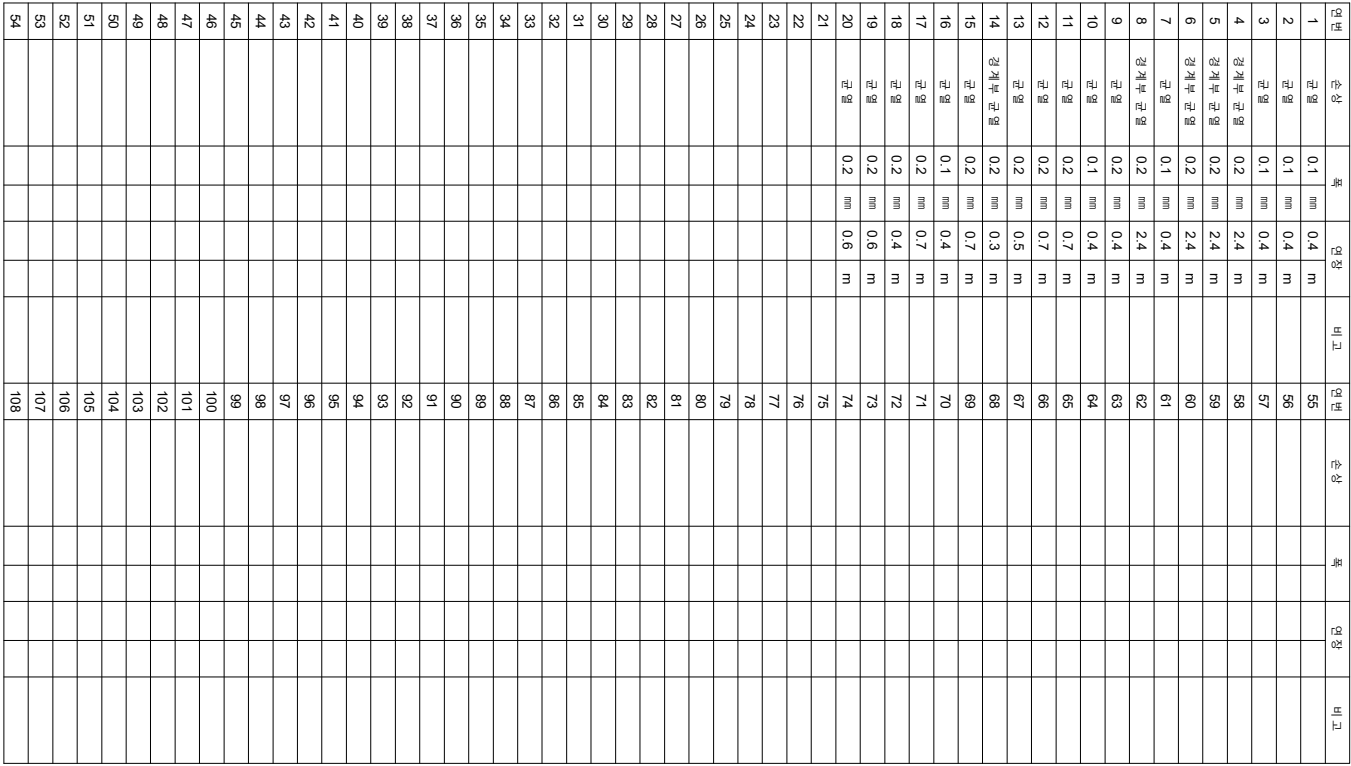
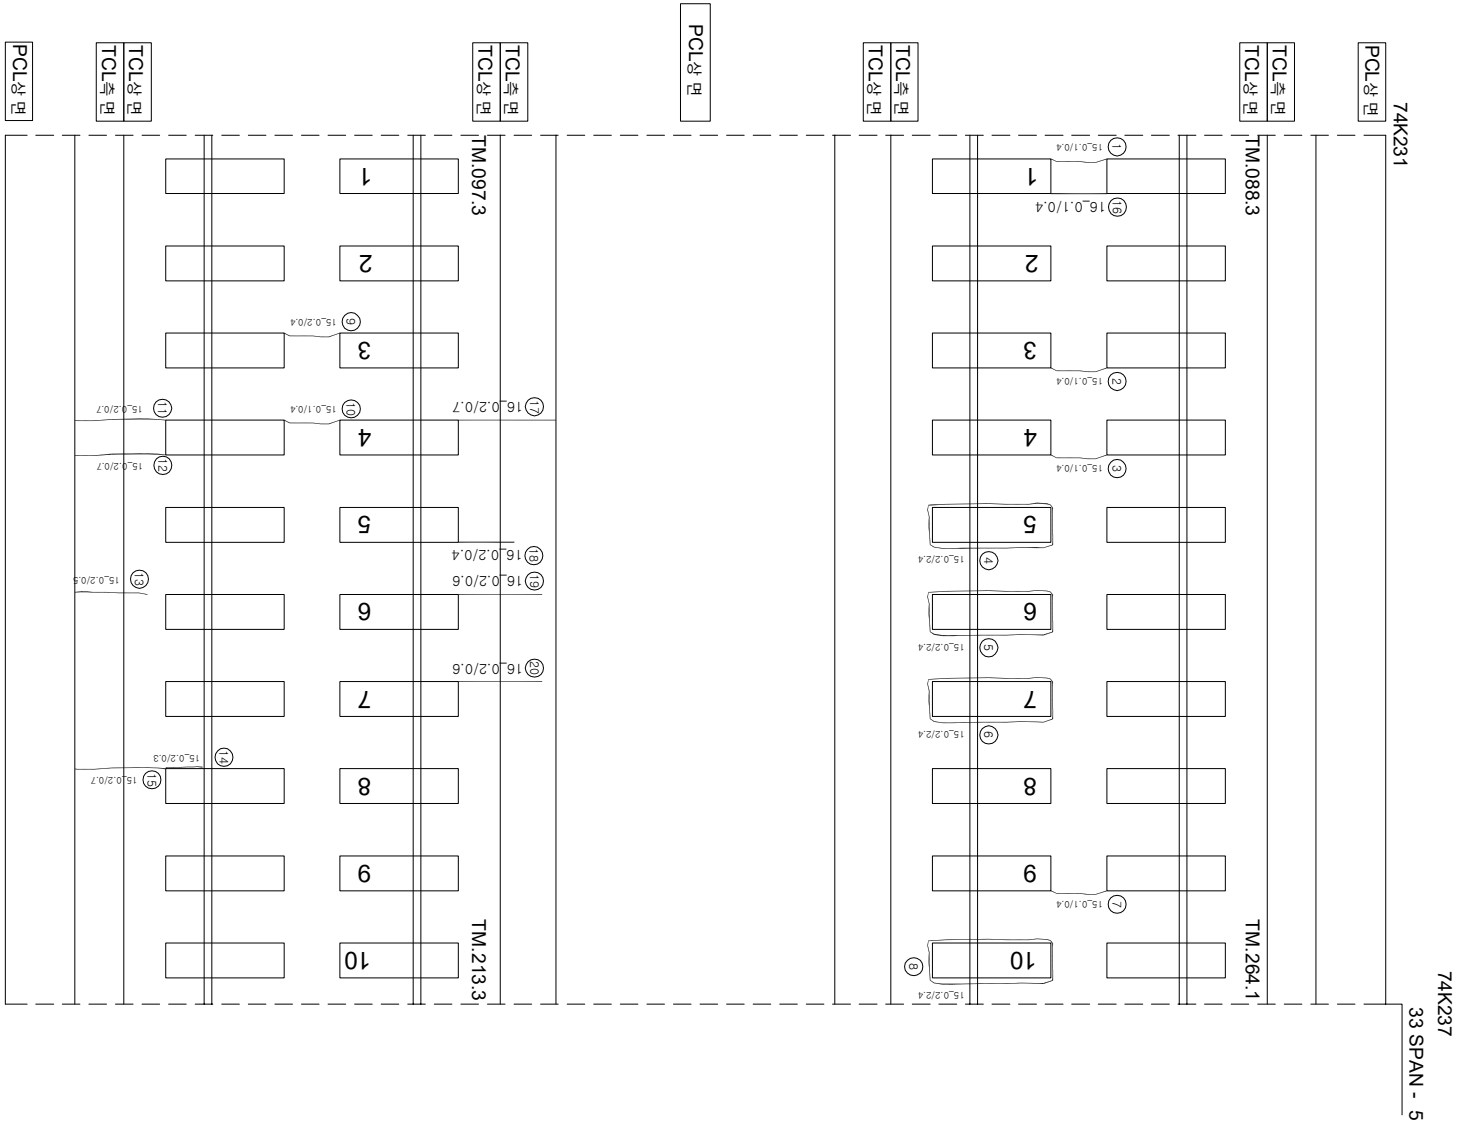


화남고속선 죽산교-166(74.231~74.237km, S33-5)

[illegible]