


한남고속선 죽산교-168(74.244~74.251km, S34-2)

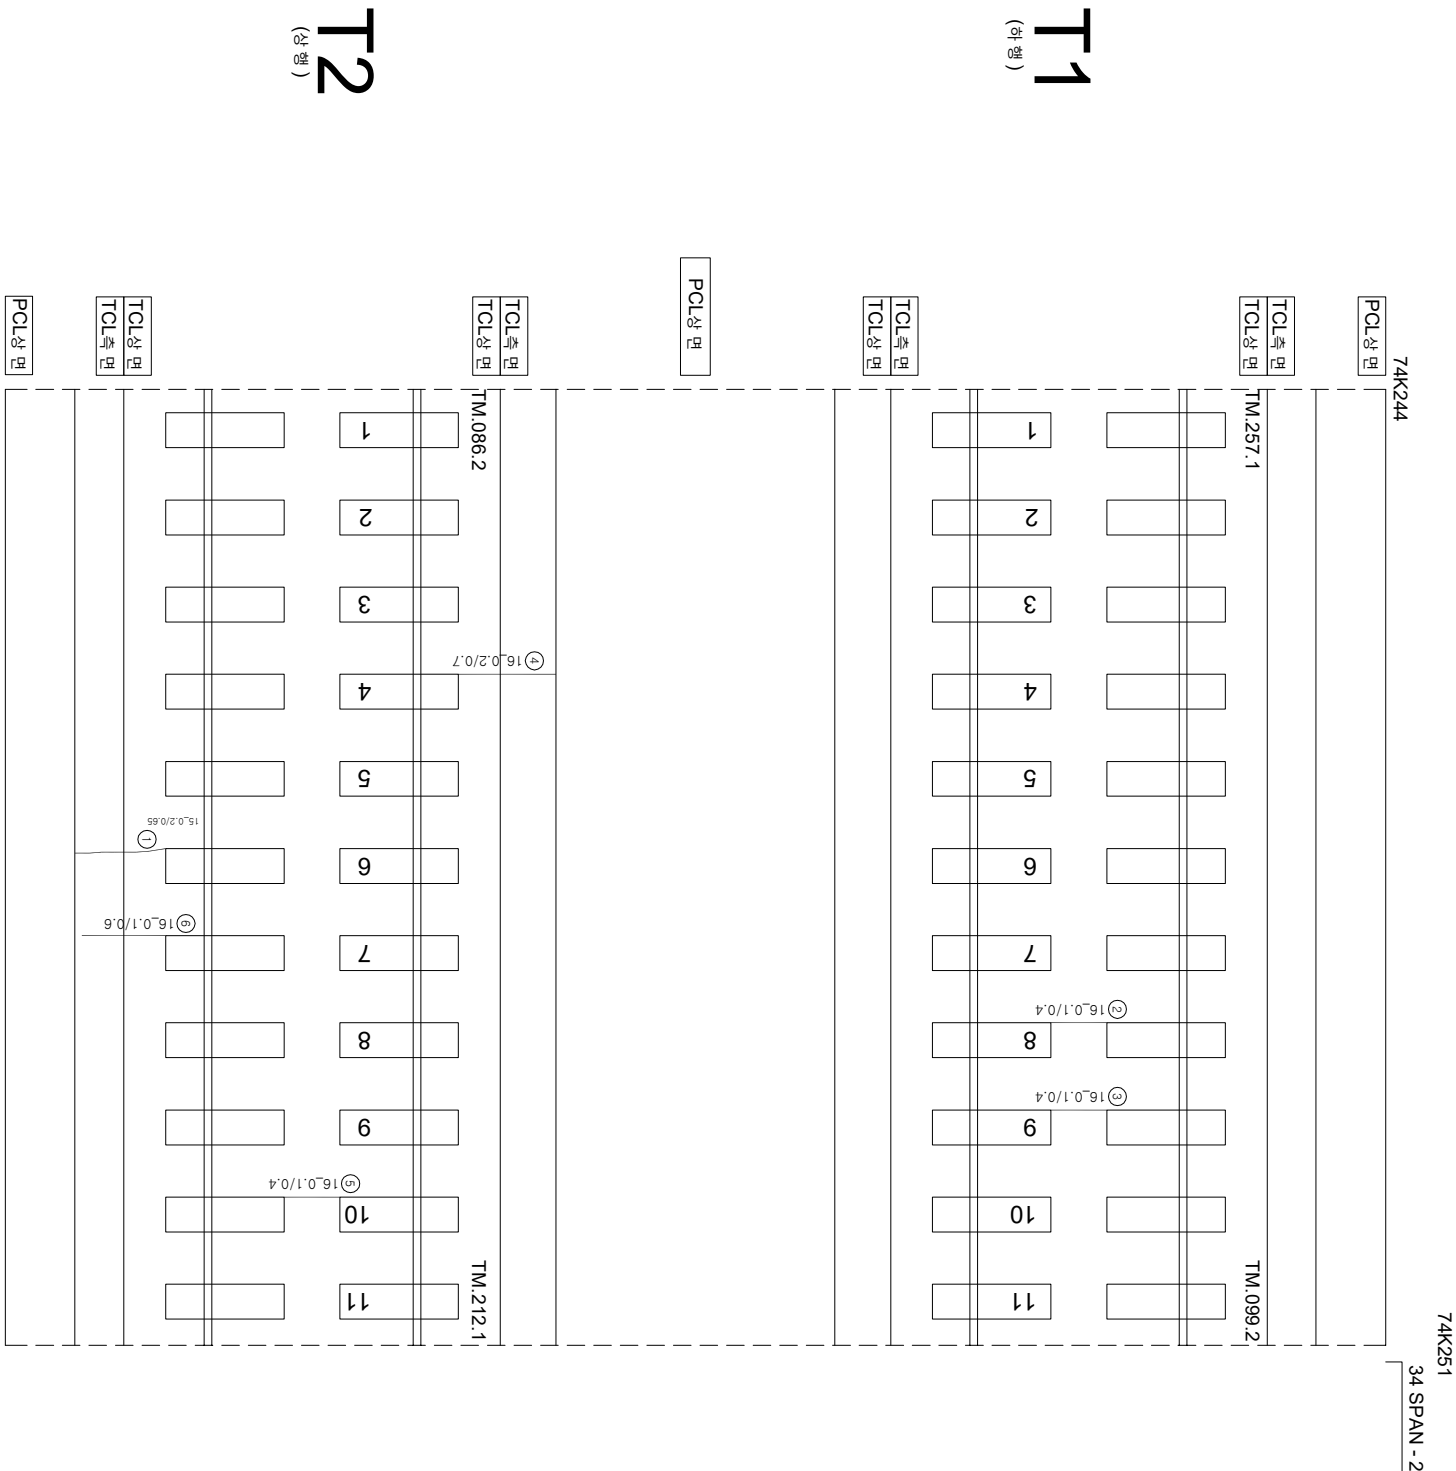

순번	손상	폭	연장	비고	순번	손상	폭	연장	비고
1	균열	0.2 mm	0.85 m		55				
2	균열	0.1 mm	0.4 m		56				
3	균열	0.1 mm	0.4 m		57				
4	균열	0.2 mm	0.7 m		58				
5	균열	0.1 mm	0.4 m		59				
6	균열	0.1 mm	0.6 m		60				
7					61				
8					62				
9					63				
54					108				