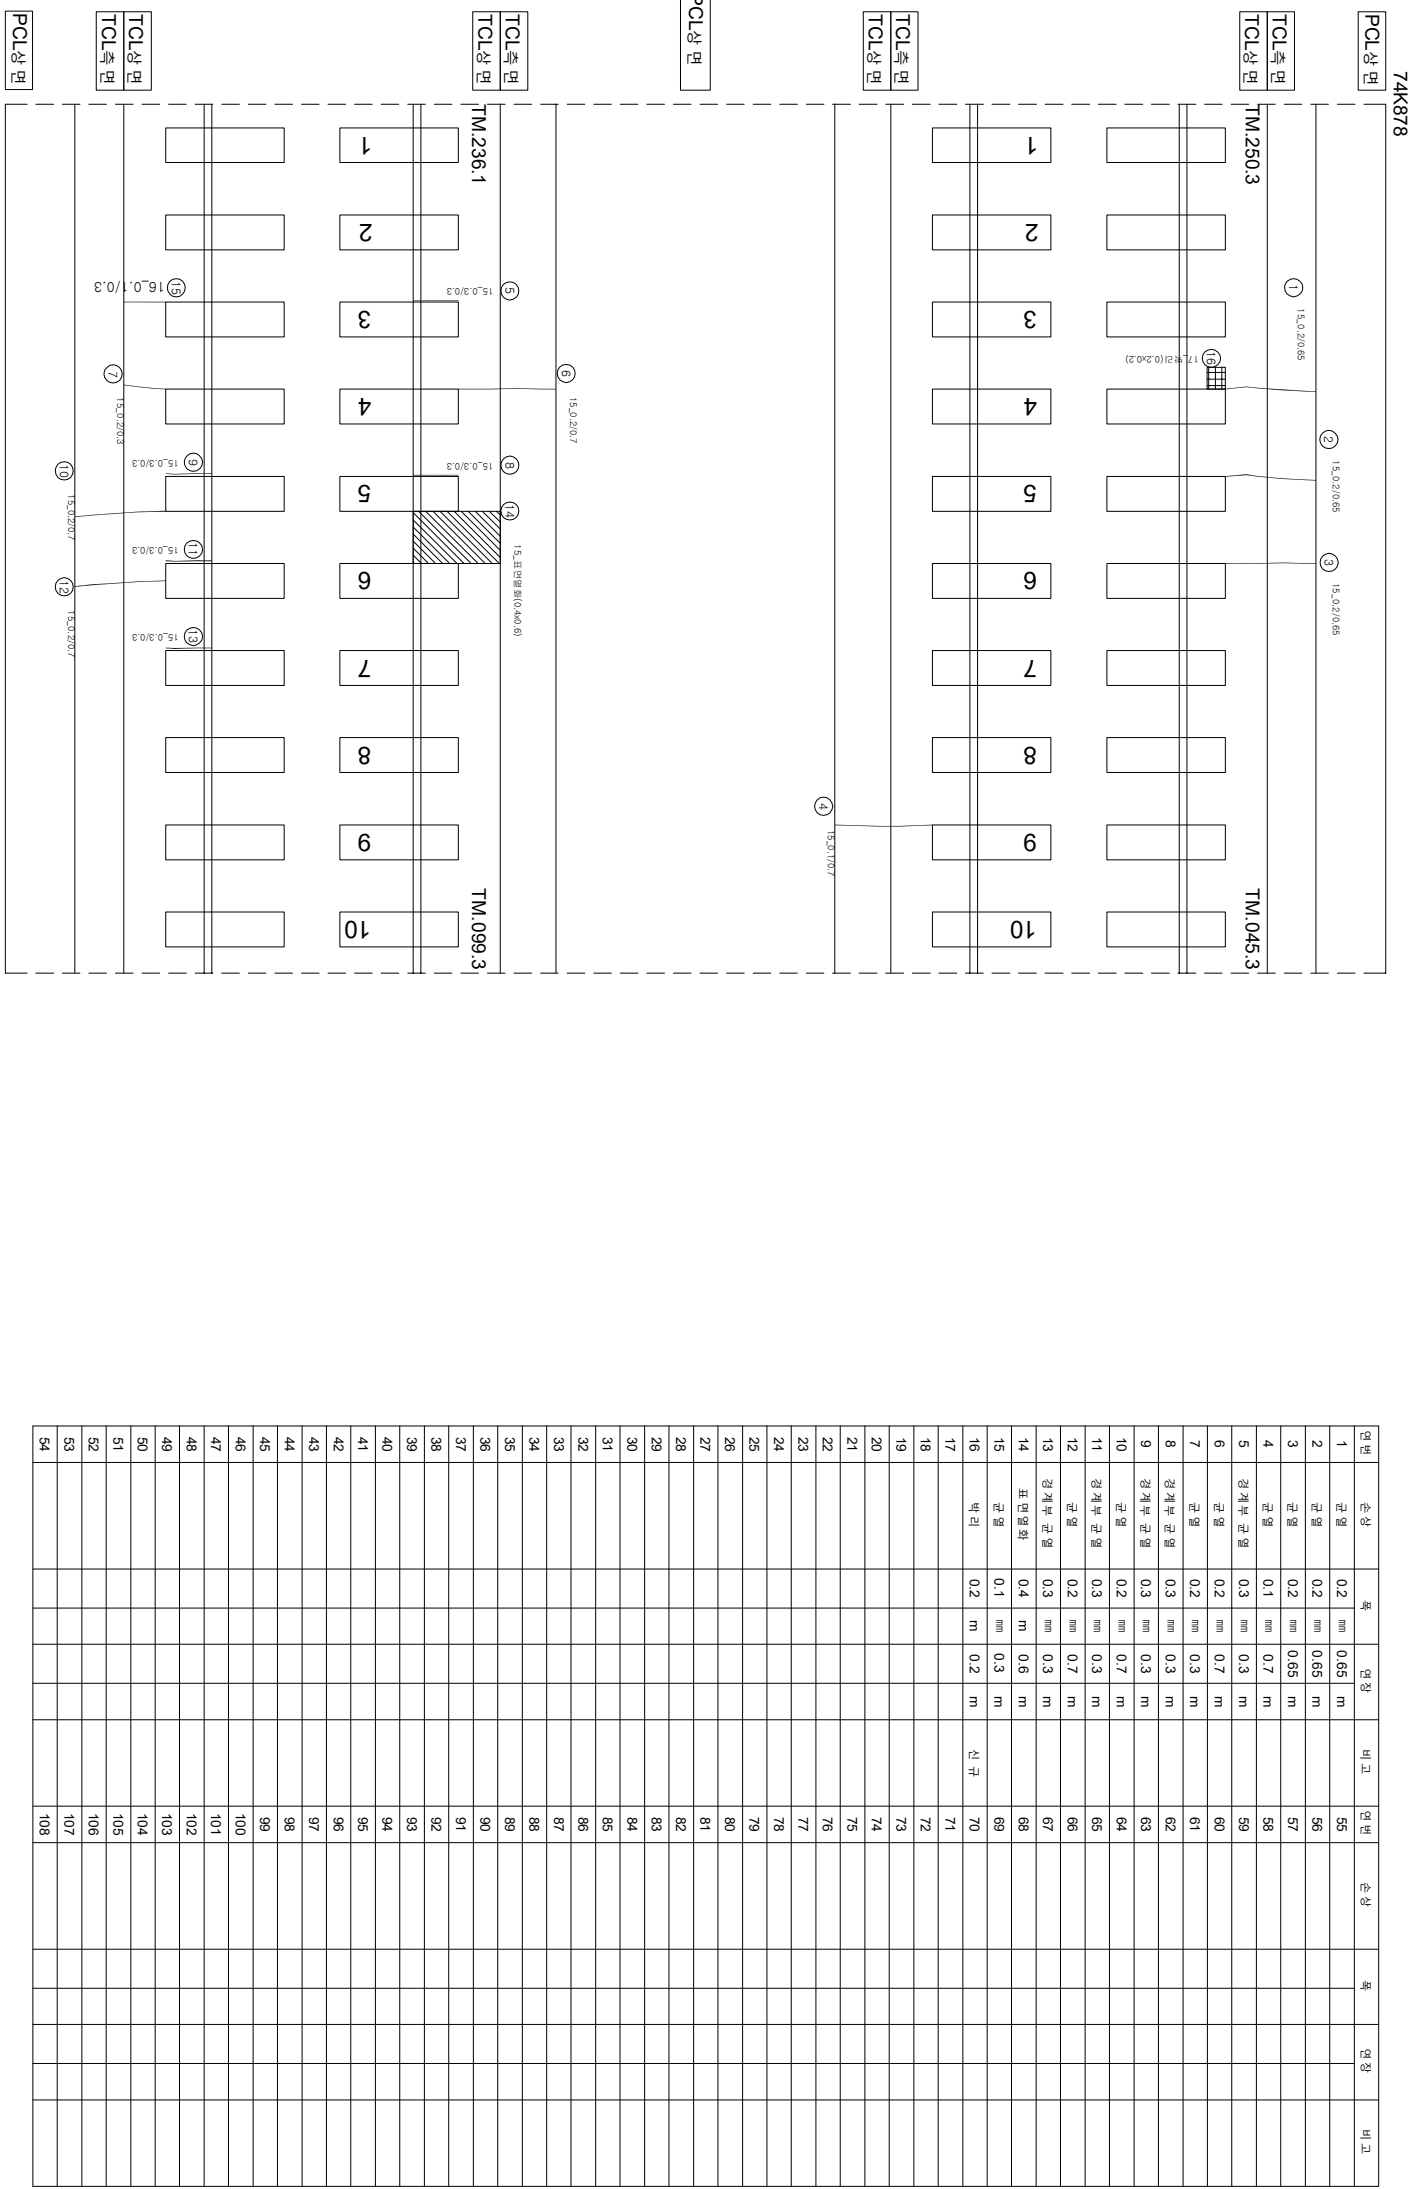


화남고속선 죽산교_262(74.878~74.884km, S53-1)

74K884

[illegible]