


호남고속선 축산교_333(75.367~75.374km, S67-2)

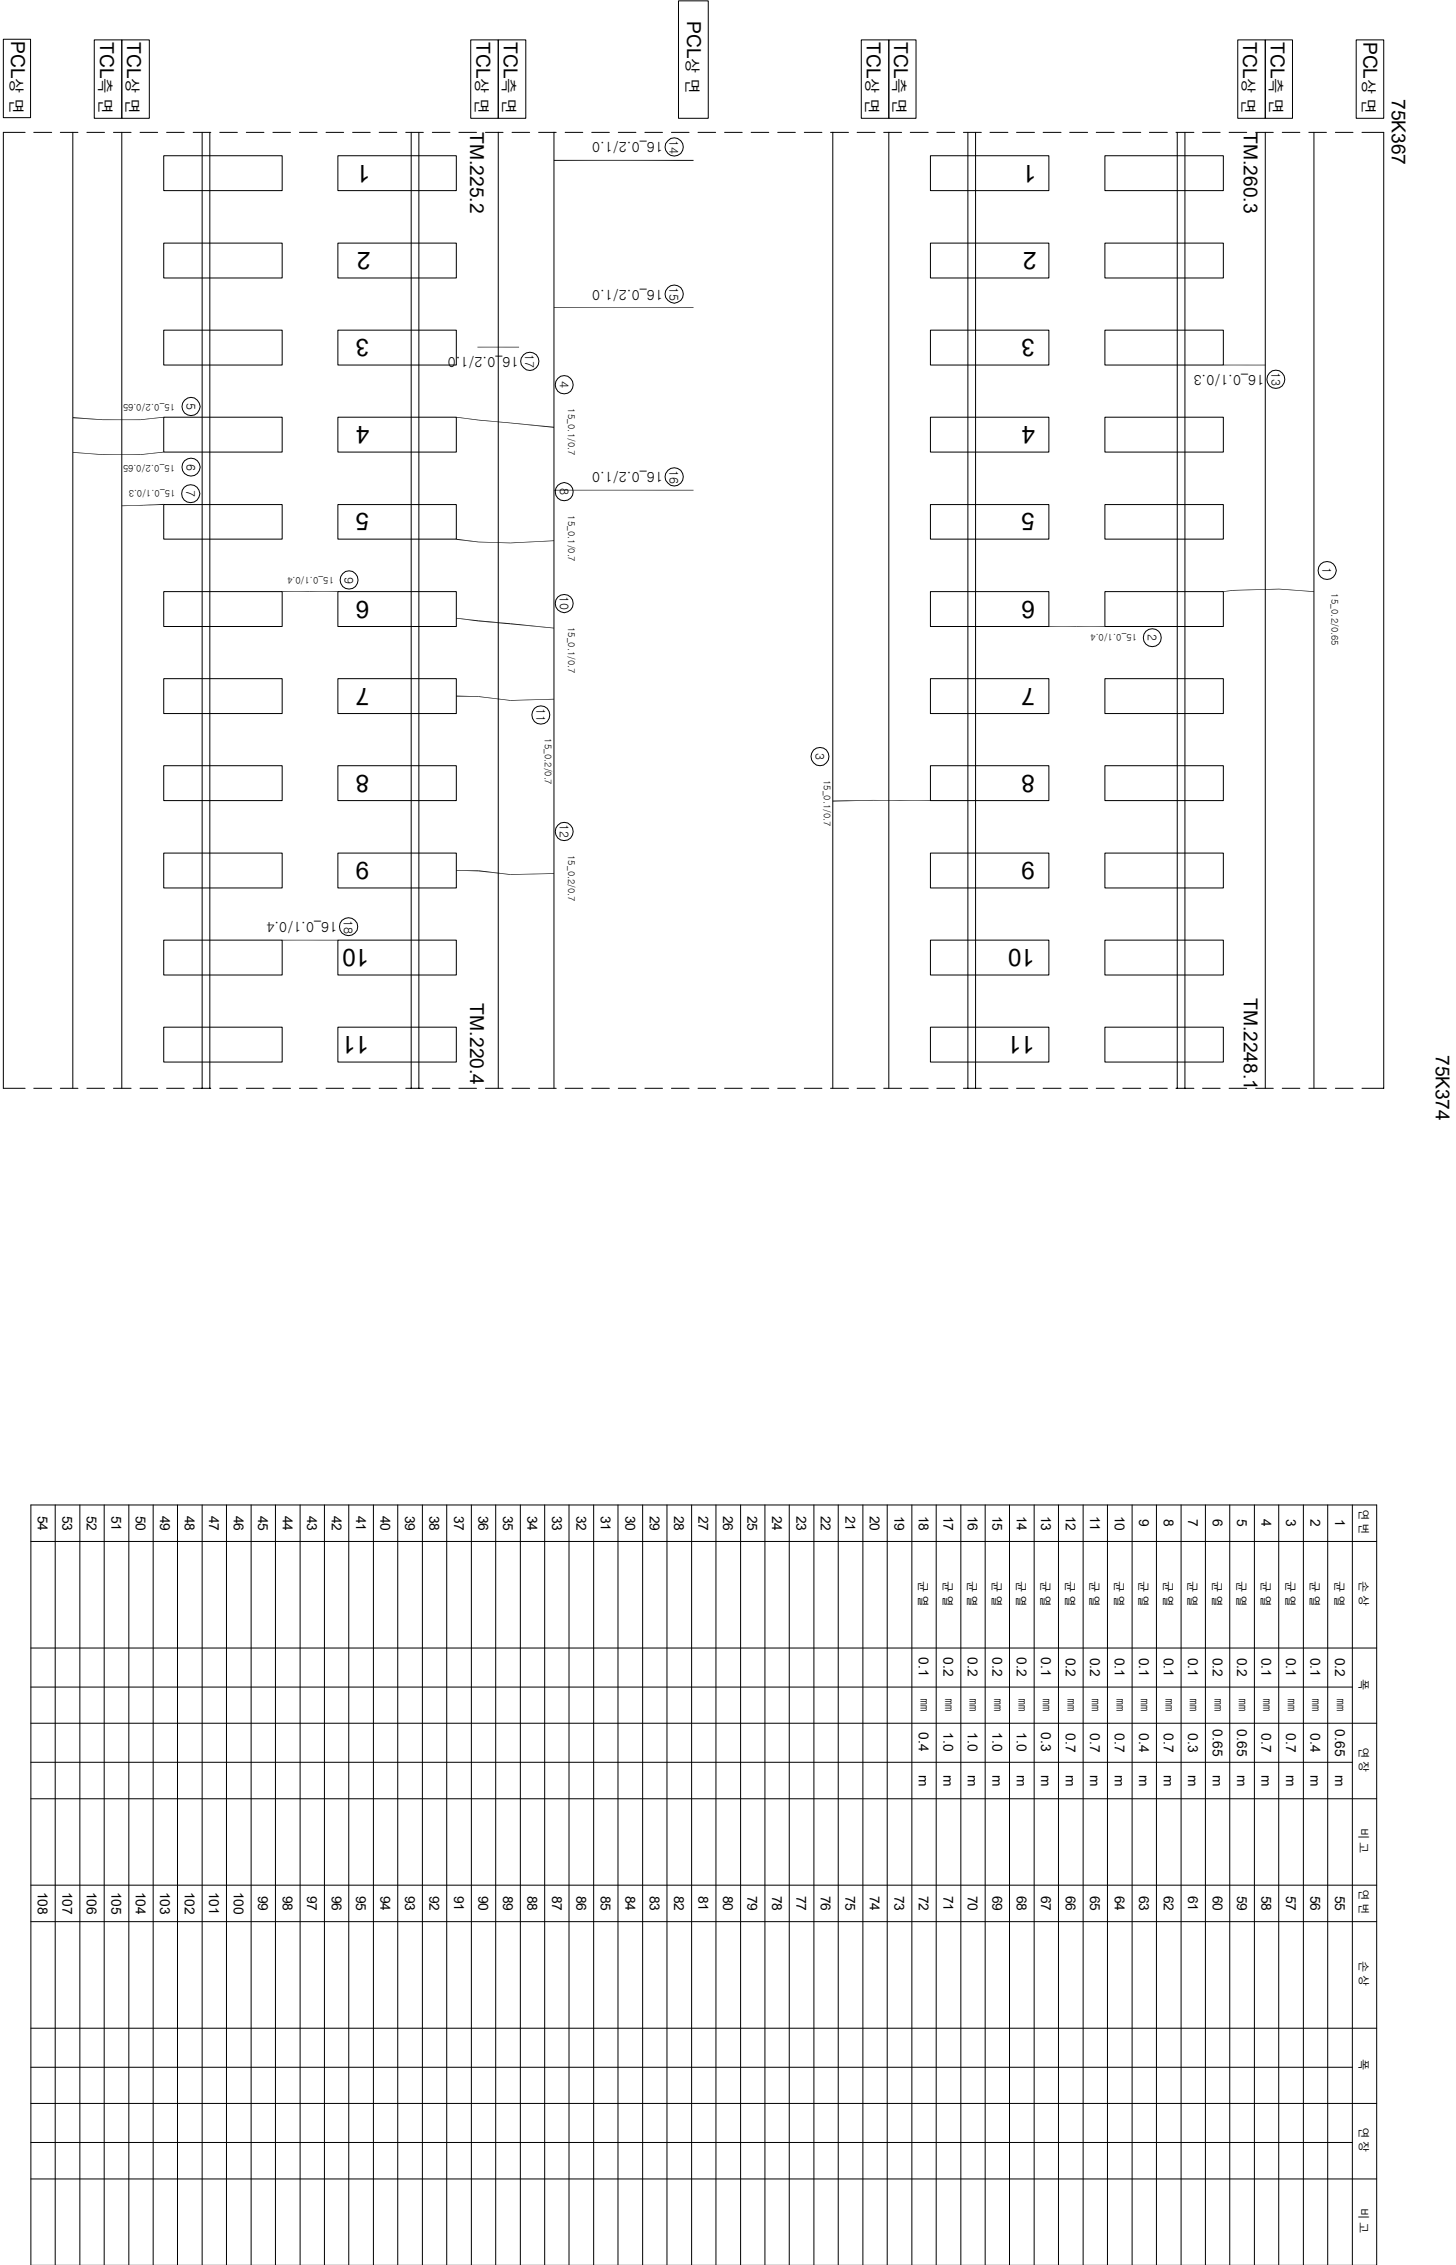

연번	순상	폭	연장	비고	연번	순상	폭	연장	비고
1	균열 0.2 mm	0.65 m			55				
2	균열 0.1 mm	0.4 m			56				
3	균열 0.1 mm	0.7 m			57				
4	균열 0.1 mm	0.7 m			58				
5	균열 0.2 mm	0.65 m			59				
6	균열 0.2 mm	0.65 m			60				
7	균열 0.1 mm	0.3 m			61				
8	균열 0.1 mm	0.7 m			62				
9	균열 0.1 mm	0.4 m			63				
10	균열 0.1 mm	0.7 m			64				
11	균열 0.2 mm	0.7 m			65				
12	균열 0.2 mm	0.7 m			66				
13	균열 0.1 mm	0.3 m			67				
14	균열 0.2 mm	1.0 m			68				
15	균열 0.2 mm	1.0 m			69				
16	균열 0.2 mm	1.0 m			70				
17	균열 0.2 mm	1.0 m			71				
18	균열 0.1 mm	0.4 m			72				
19					73				
20					74				
21					75				
54					108				