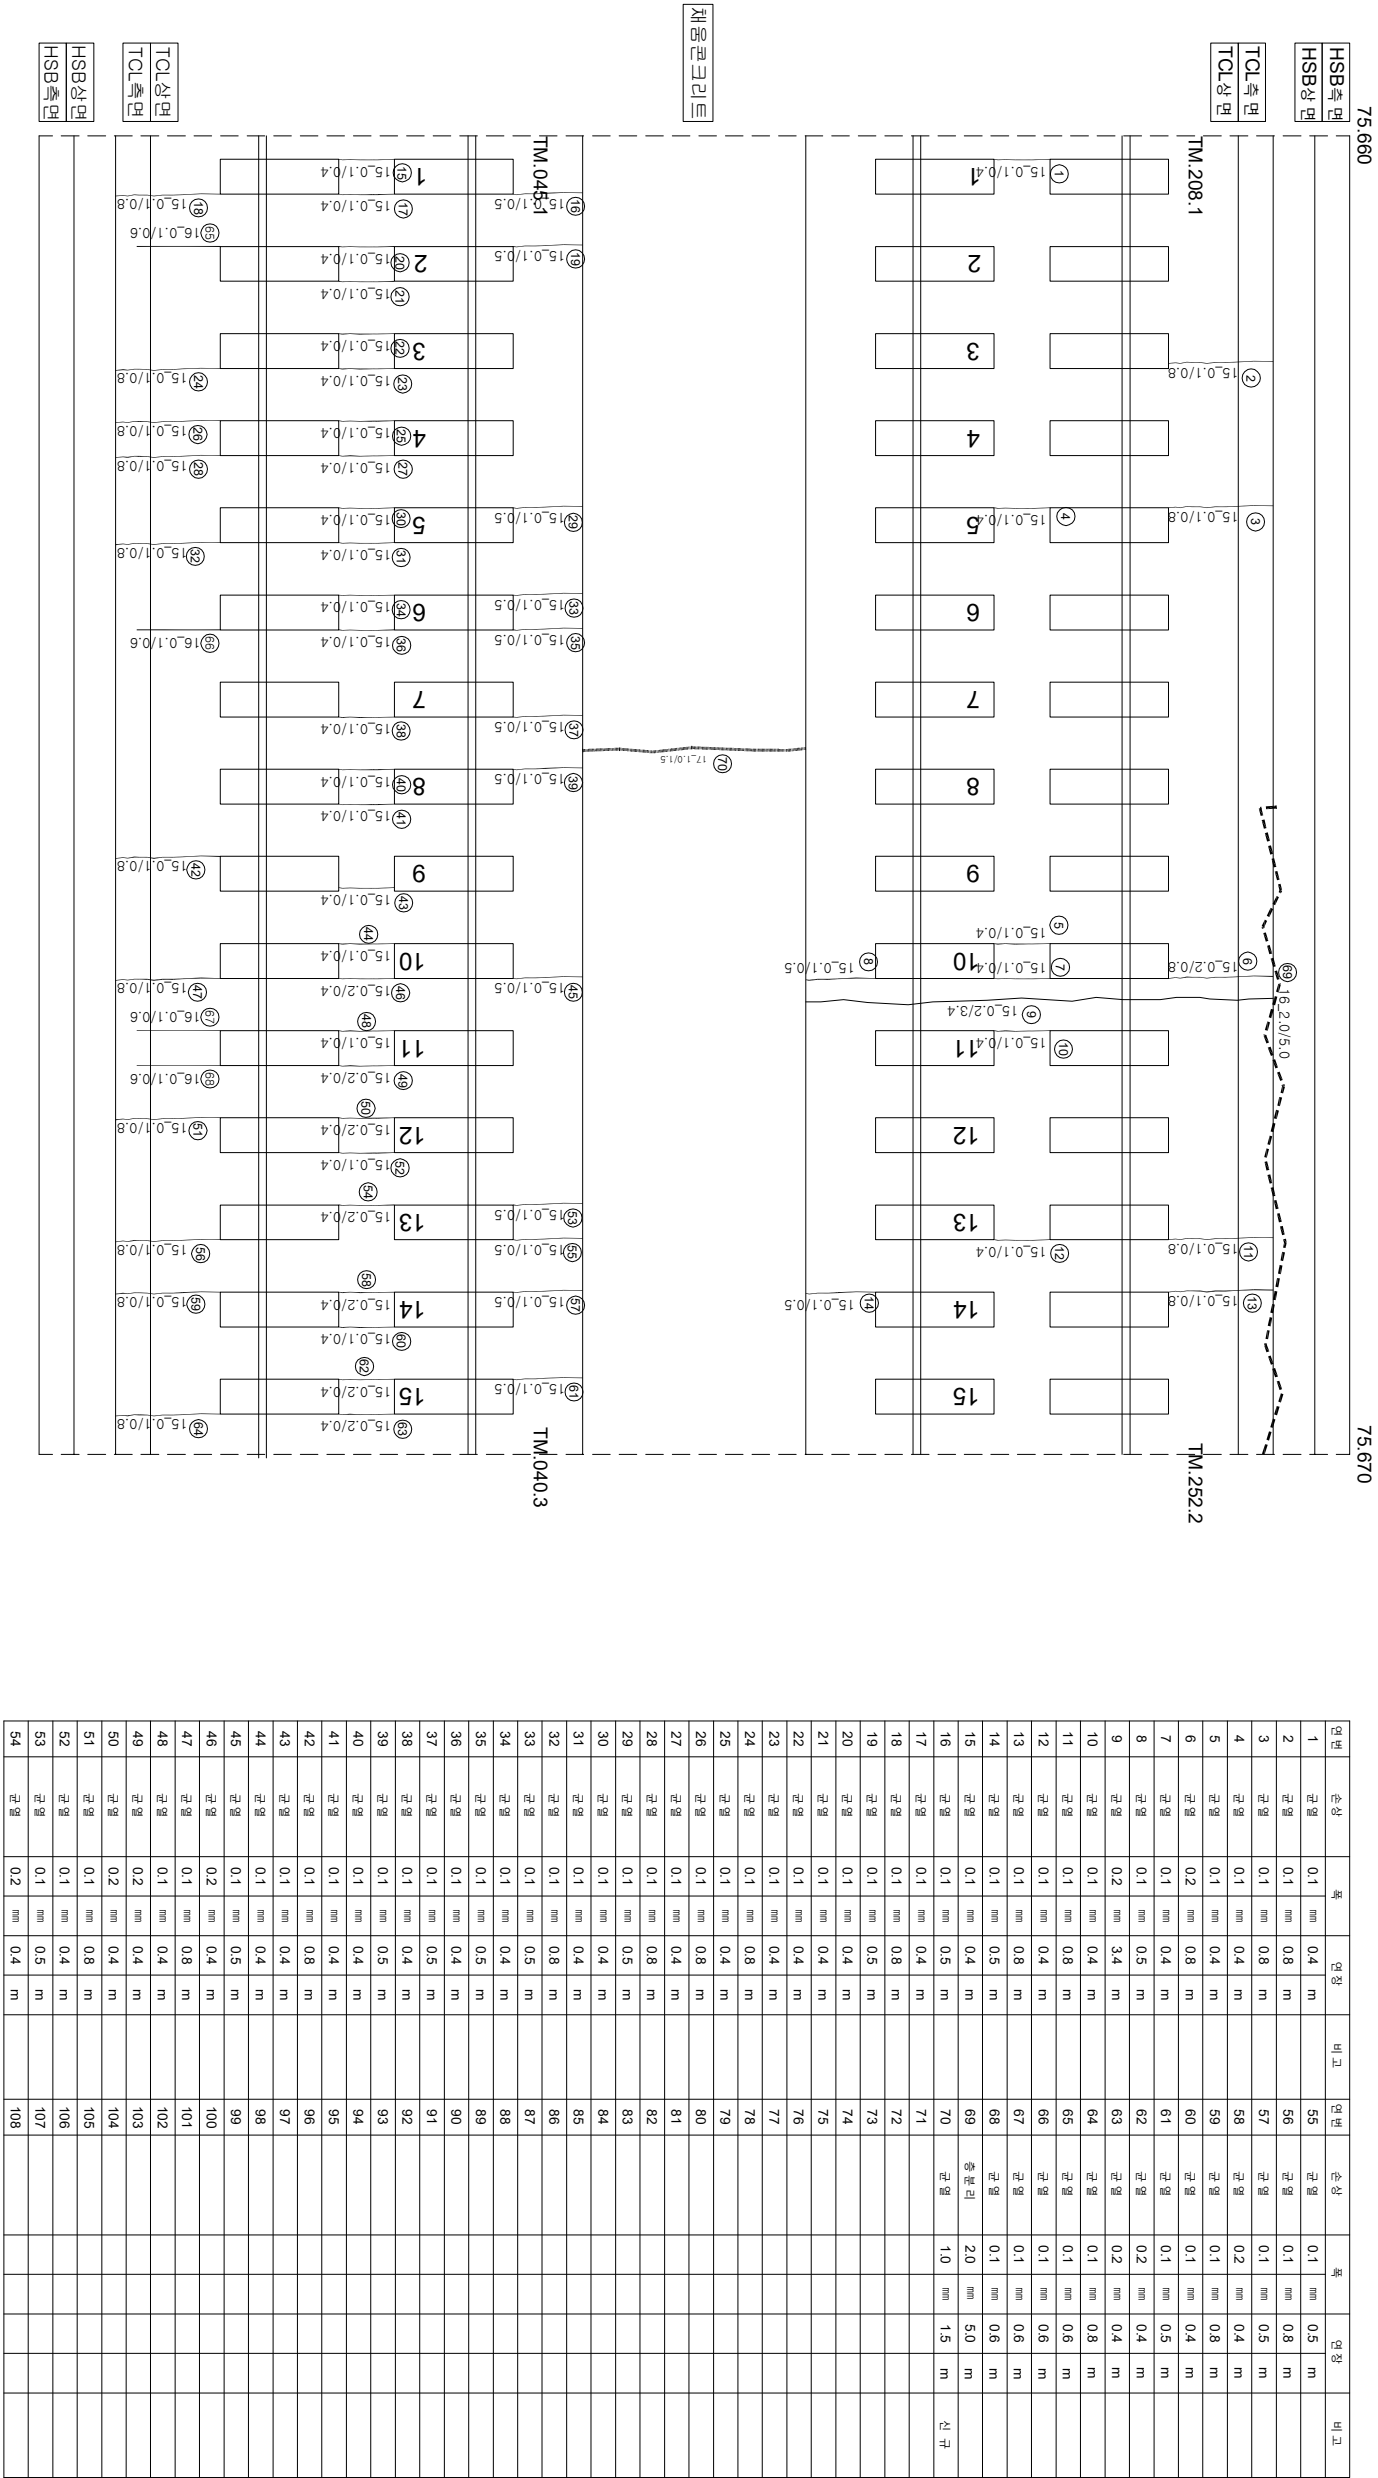


한남고수전투장-24 (75.660~75.670 (L=10m))

[illegible]