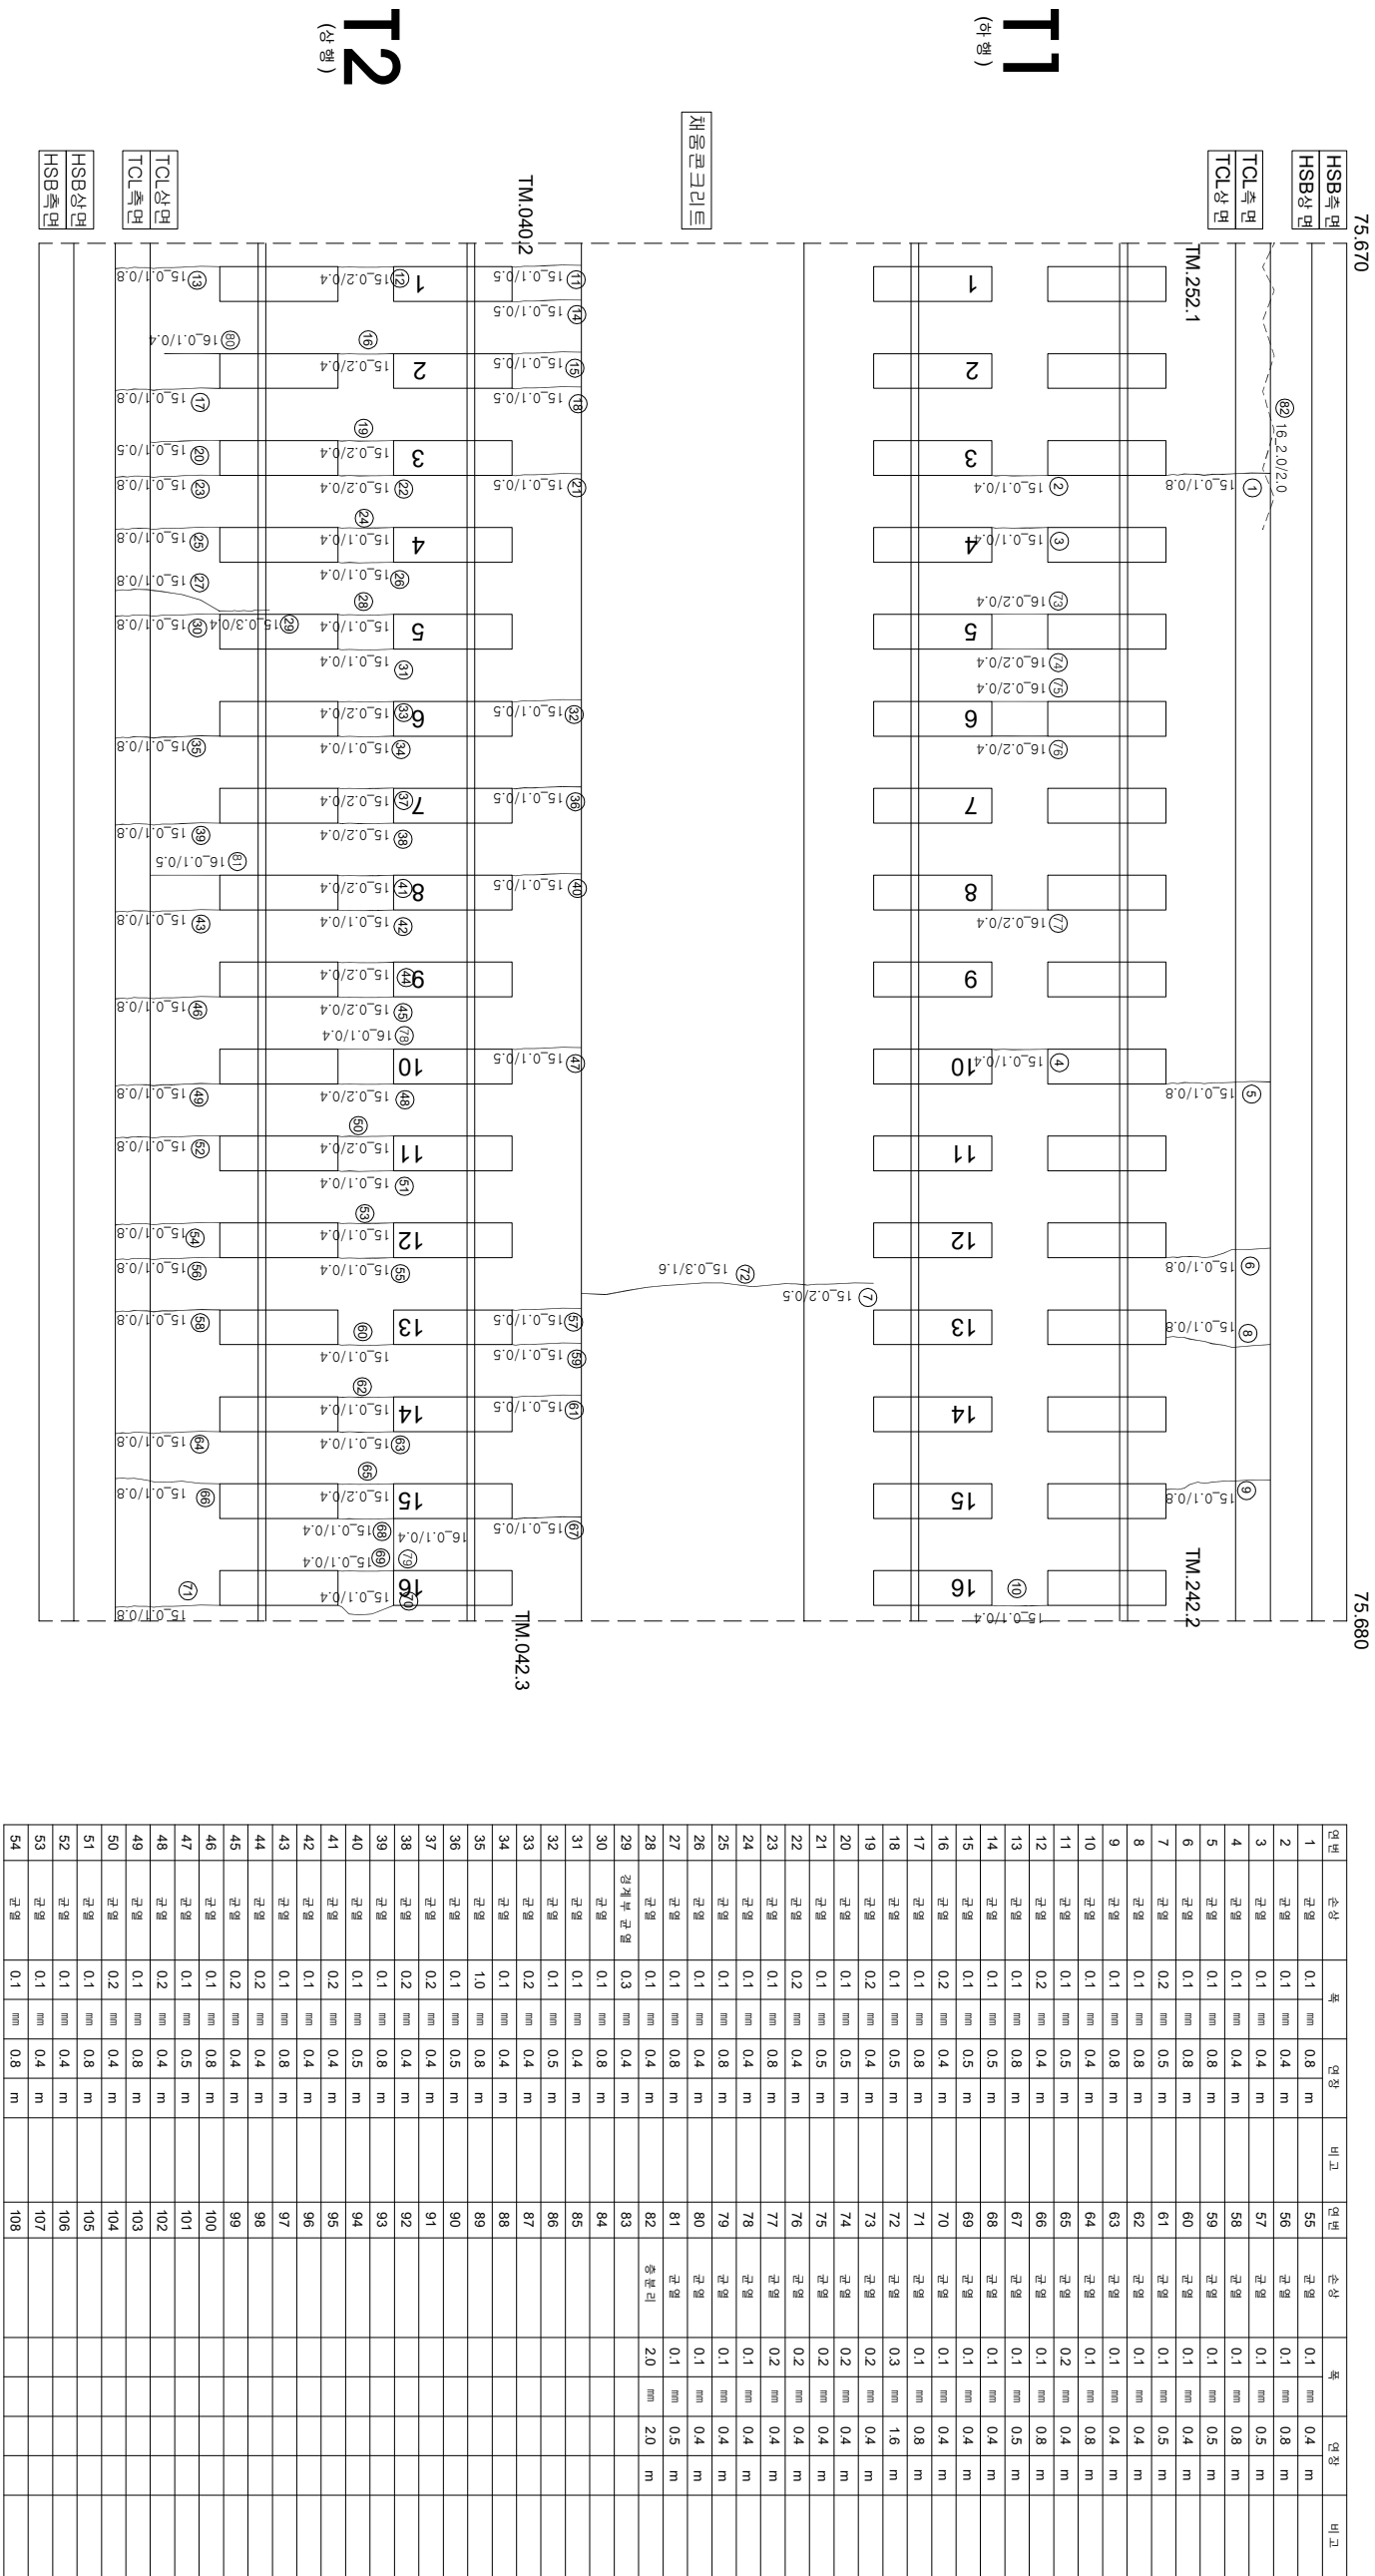


한남고속전국산교-토양노반-25 (75.670~75.680 (L=10m))

[illegible]