


호남고속선 중리교_23 (75.853~75.860km, S5-2)

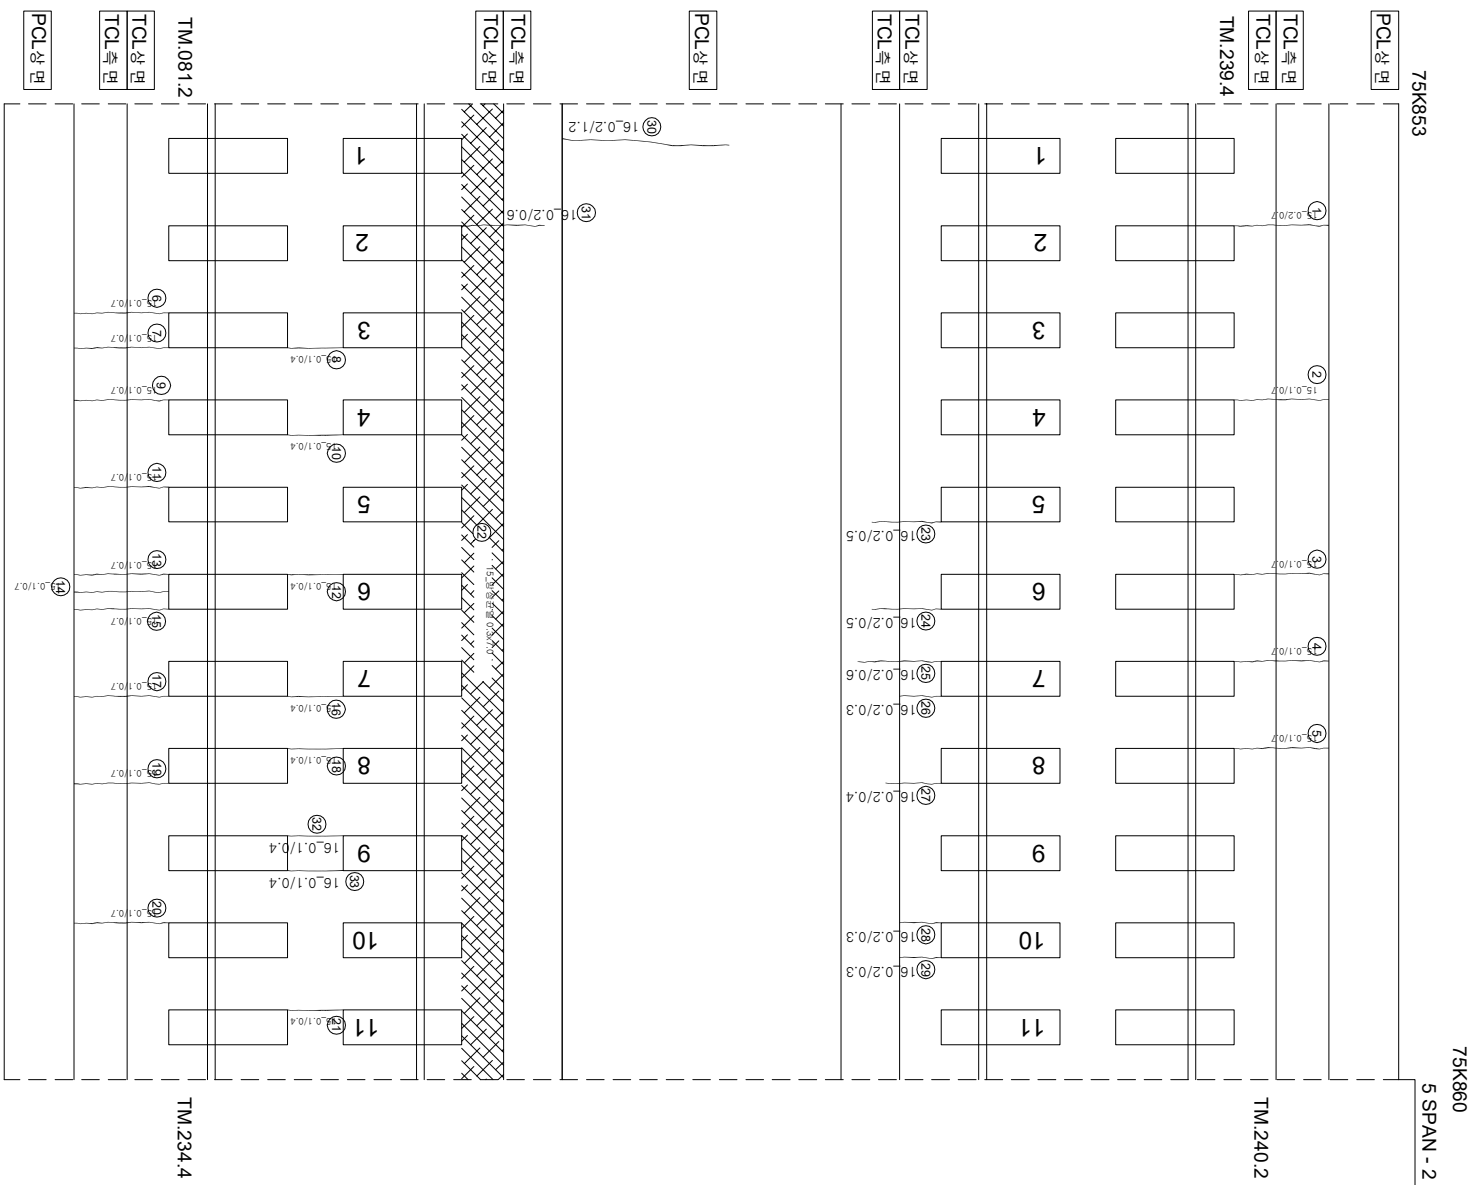

연번	순상	폭	연장	비고	연번	순상	폭	연장	비고
1	균열	0.2	mm	0.7	m	55			
2	균열	0.1	mm	0.7	m	56			
3	균열	0.1	mm	0.7	m	57			
4	균열	0.1	mm	0.7	m	58			
5	균열	0.1	mm	0.7	m	59			
6	균열	0.1	mm	0.7	m	60			
7	균열	0.1	mm	0.7	m	61			
8	균열	0.1	mm	0.4	m	62			
9	균열	0.1	mm	0.7	m	63			
10	균열	0.1	mm	0.4	m	64			
11	균열	0.1	mm	0.7	m	65			
12	균열	0.1	mm	0.4	m	66			
13	균열	0.1	mm	0.7	m	67			
14	균열	0.1	mm	0.7	m	68			
15	균열	0.1	mm	0.7	m	69			
16	균열	0.1	mm	0.4	m	70			
17	균열	0.1	mm	0.7	m	71			
18	균열	0.1	mm	0.4	m	72			
19	균열	0.1	mm	0.7	m	73			
20	균열	0.1	mm	0.7	m	74			
21	균열	0.1	mm	0.4	m	75			
22	망상균열	0.3	m	7.0	m	76			
23	균열	0.2	mm	0.5	m	77			
24	균열	0.2	mm	0.5	m	78			
25	균열	0.2	mm	0.6	m	79			
26	균열	0.2	mm	0.3	m	80			
27	균열	0.2	mm	0.4	m	81			
28	균열	0.2	mm	0.3	m	82			
29	균열	0.2	mm	0.3	m	83			
30	균열	0.2	mm	1.2	m	84			
31	균열	0.2	mm	0.6	m	85			
32	균열	0.1	mm	0.4	m	86			
33	균열	0.1	mm	0.4	m	87			
34					88				
35					89				
36					90				
37					91				
38					92				
39					93				
40					94				
41					95				
42					96				
43					97				
44					98				
45					99				
46					100				
47					101				
48					102				
49					103				
50					104				
51					105				
52					106				
53					107				
54					108				

[illegible]