
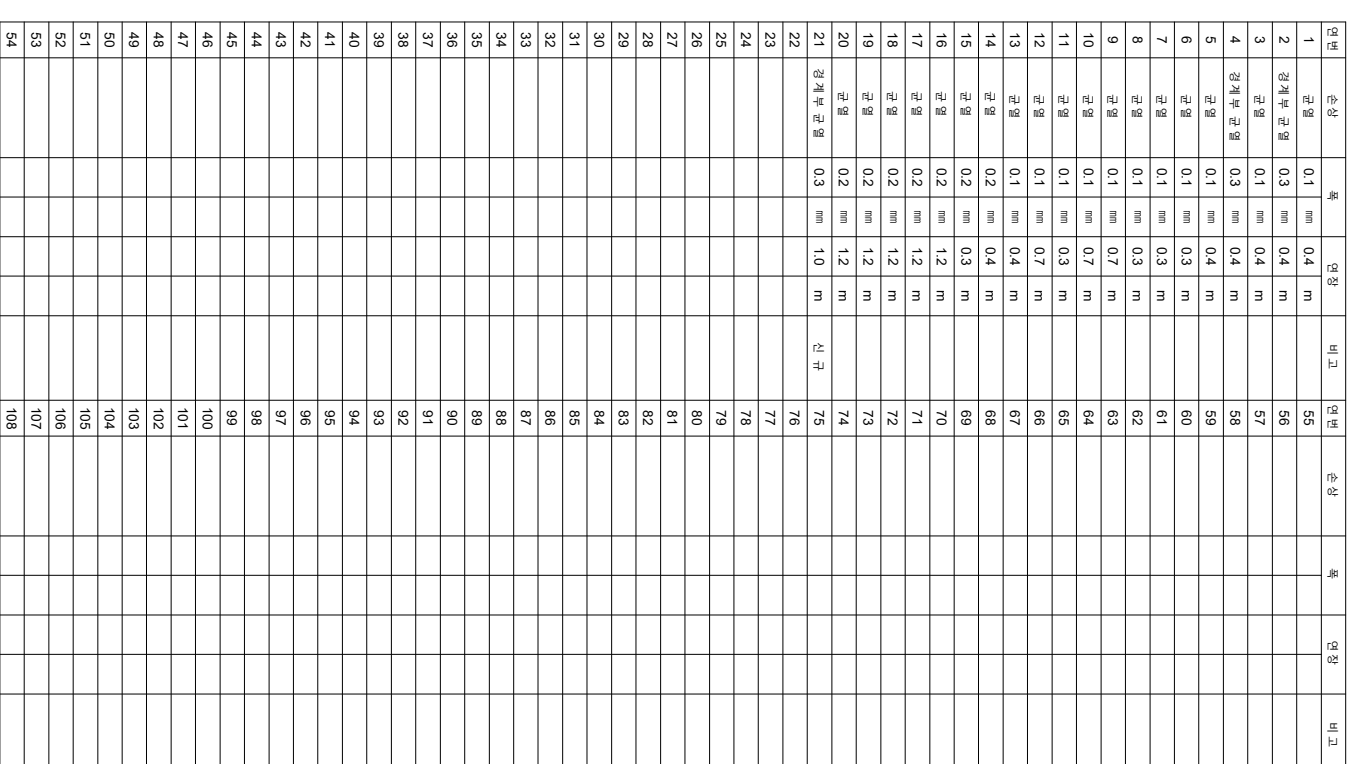


화남고속선 종리교_47 (76.021~76.028km, S10-1)

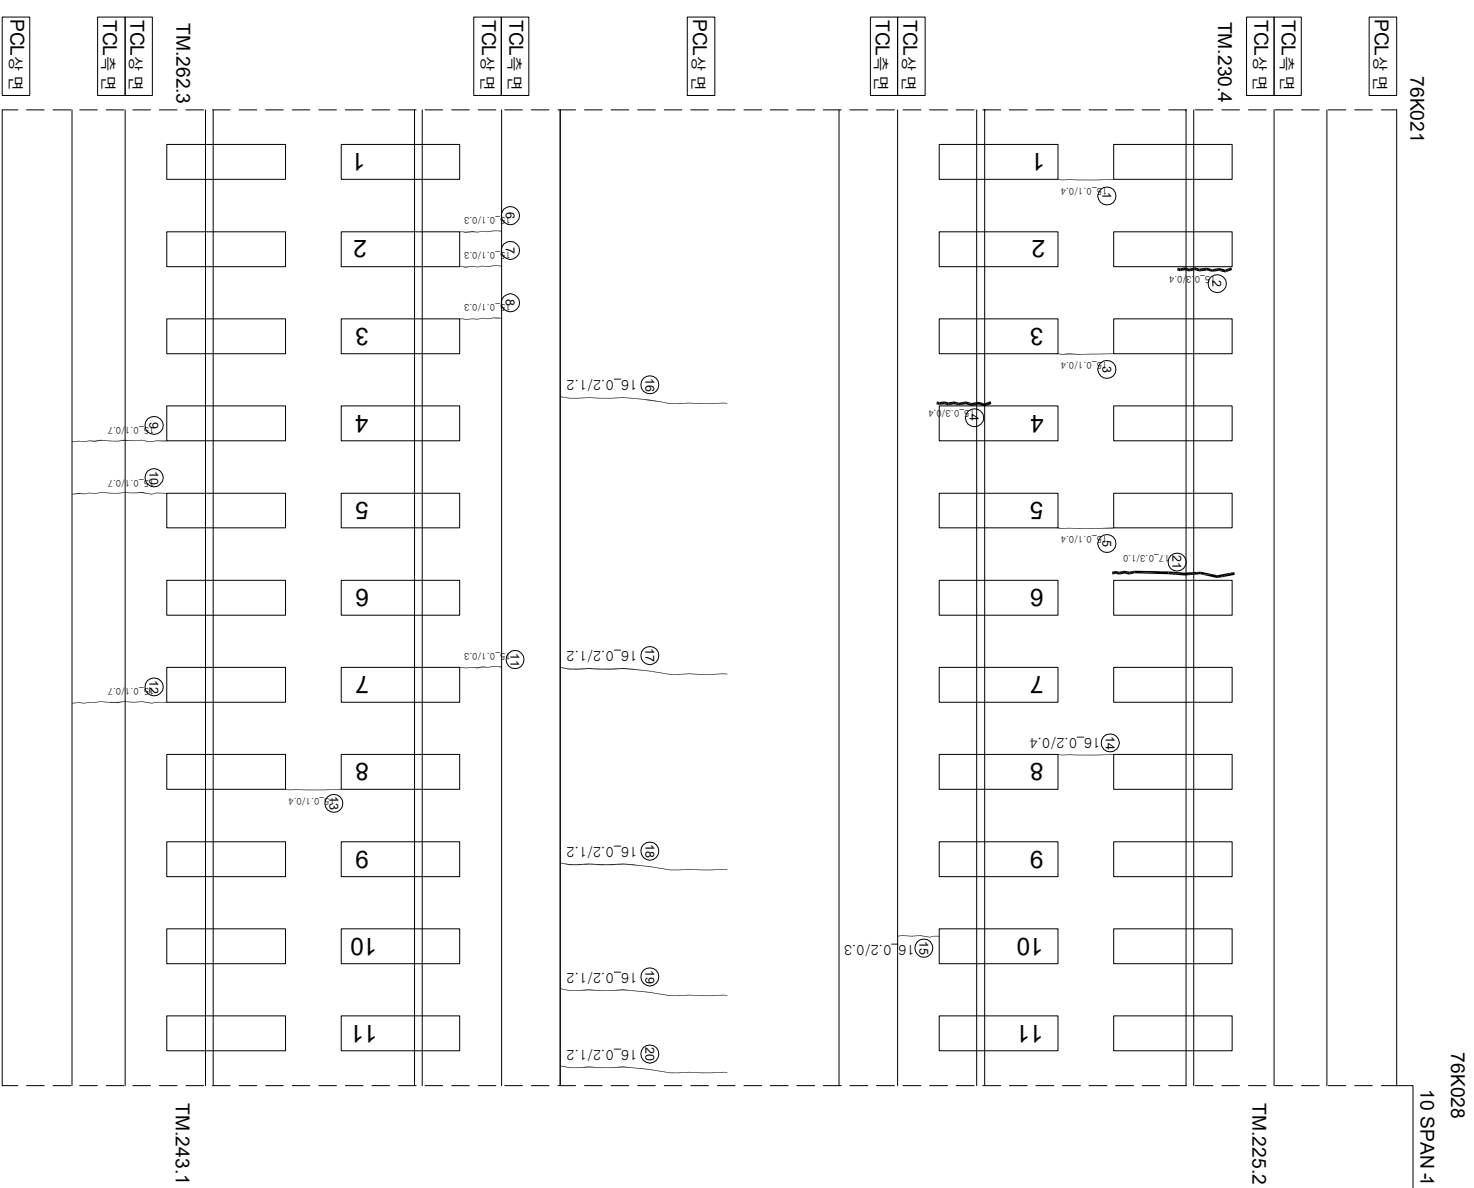

구분

(아
아)

T2 (유형)

$$\begin{pmatrix} 0 & 1 \\ 1 & 0 \end{pmatrix}$$

P9

[illegible]