


호남고속선 종리교_83 (76.273~76.280km, S17-2)

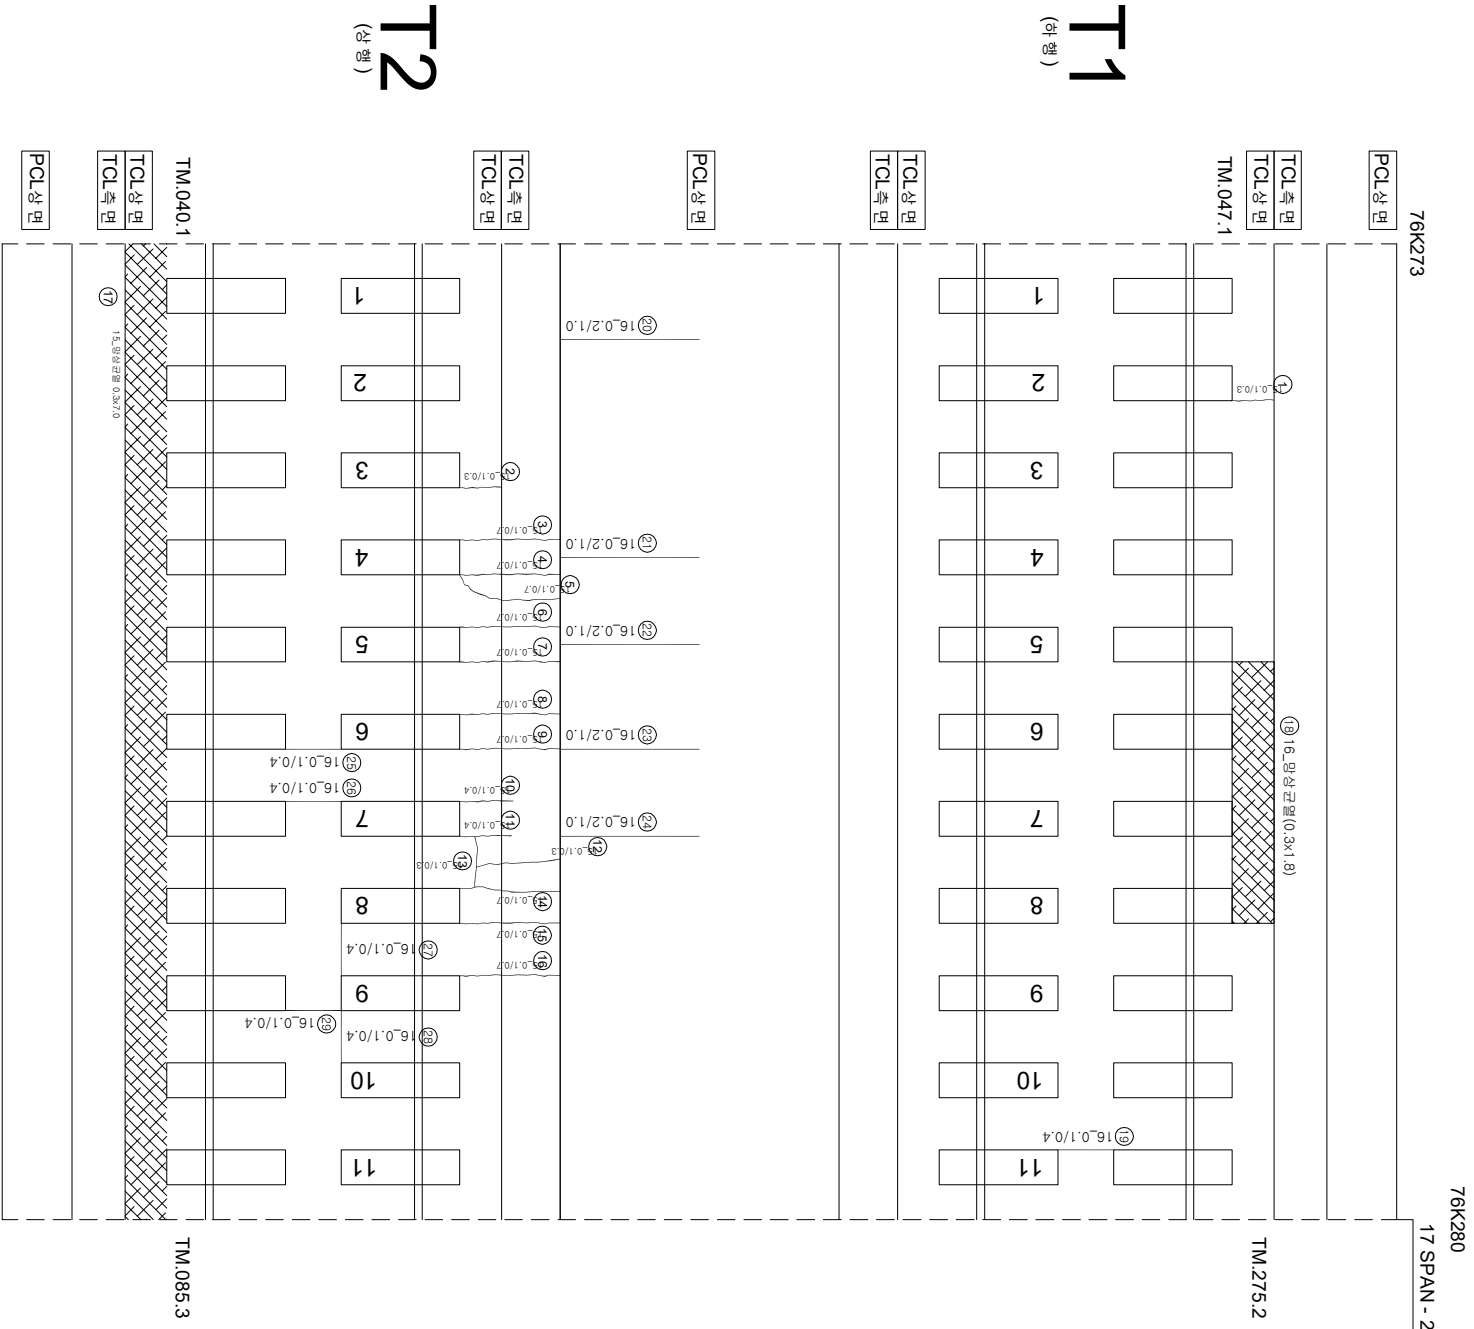

연번	순상	폭	연청	비고	연번	순상	폭	연청	비고
1	균열 0.1 mm	0.3 m			55				
2	균열 0.1 mm	0.3 m			56				
3	균열 0.1 mm	0.7 m			57				
4	균열 0.1 mm	0.7 m			58				
5	균열 0.1 mm	0.7 m			59				
6	균열 0.1 mm	0.7 m			60				
7	균열 0.1 mm	0.7 m			61				
8	균열 0.1 mm	0.7 m			62				
9	균열 0.1 mm	0.7 m			63				
10	균열 0.1 mm	0.4 m			64				
11	균열 0.1 mm	0.4 m			65				
12	균열 0.1 mm	0.3 m			66				
13	균열 0.1 mm	0.3 m			67				
14	균열 0.1 mm	0.7 m			68				
15	균열 0.1 mm	0.7 m			69				
16	균열 0.1 mm	0.7 m			70				
17	평상균열 0.3 m	7.0 m			71				
18	평상균열 0.3 m	1.8 m			72				
19	균열 0.1 mm	0.4 m			73				
20	균열 0.2 mm	1.0 m			74				
21	균열 0.2 mm	1.0 m			75				
22	균열 0.2 mm	1.0 m			76				
23	균열 0.2 mm	1.0 m			77				
24	균열 0.2 mm	1.0 m			78				
25	균열 0.1 mm	0.4 m			79				
26	균열 0.1 mm	0.4 m			80				
27	균열 0.1 mm	0.4 m			81				
28	균열 0.1 mm	0.4 m			82				
29	균열 0.1 mm	0.4 m			83				
30					84				
31					85				
32					86				
33					87				
34					88				
35					89				
36					90				
37					91				
38					92				
39					93				
40					94				
41					95				
42					96				
43					97				
44					98				
45					99				
46					100				
47					101				
48					102				
49					103				
50					104				
51					105				
52					106				
53					107				
54					108				