


호남고속선 중리교_122 (76.532~76.539km, S25-1)

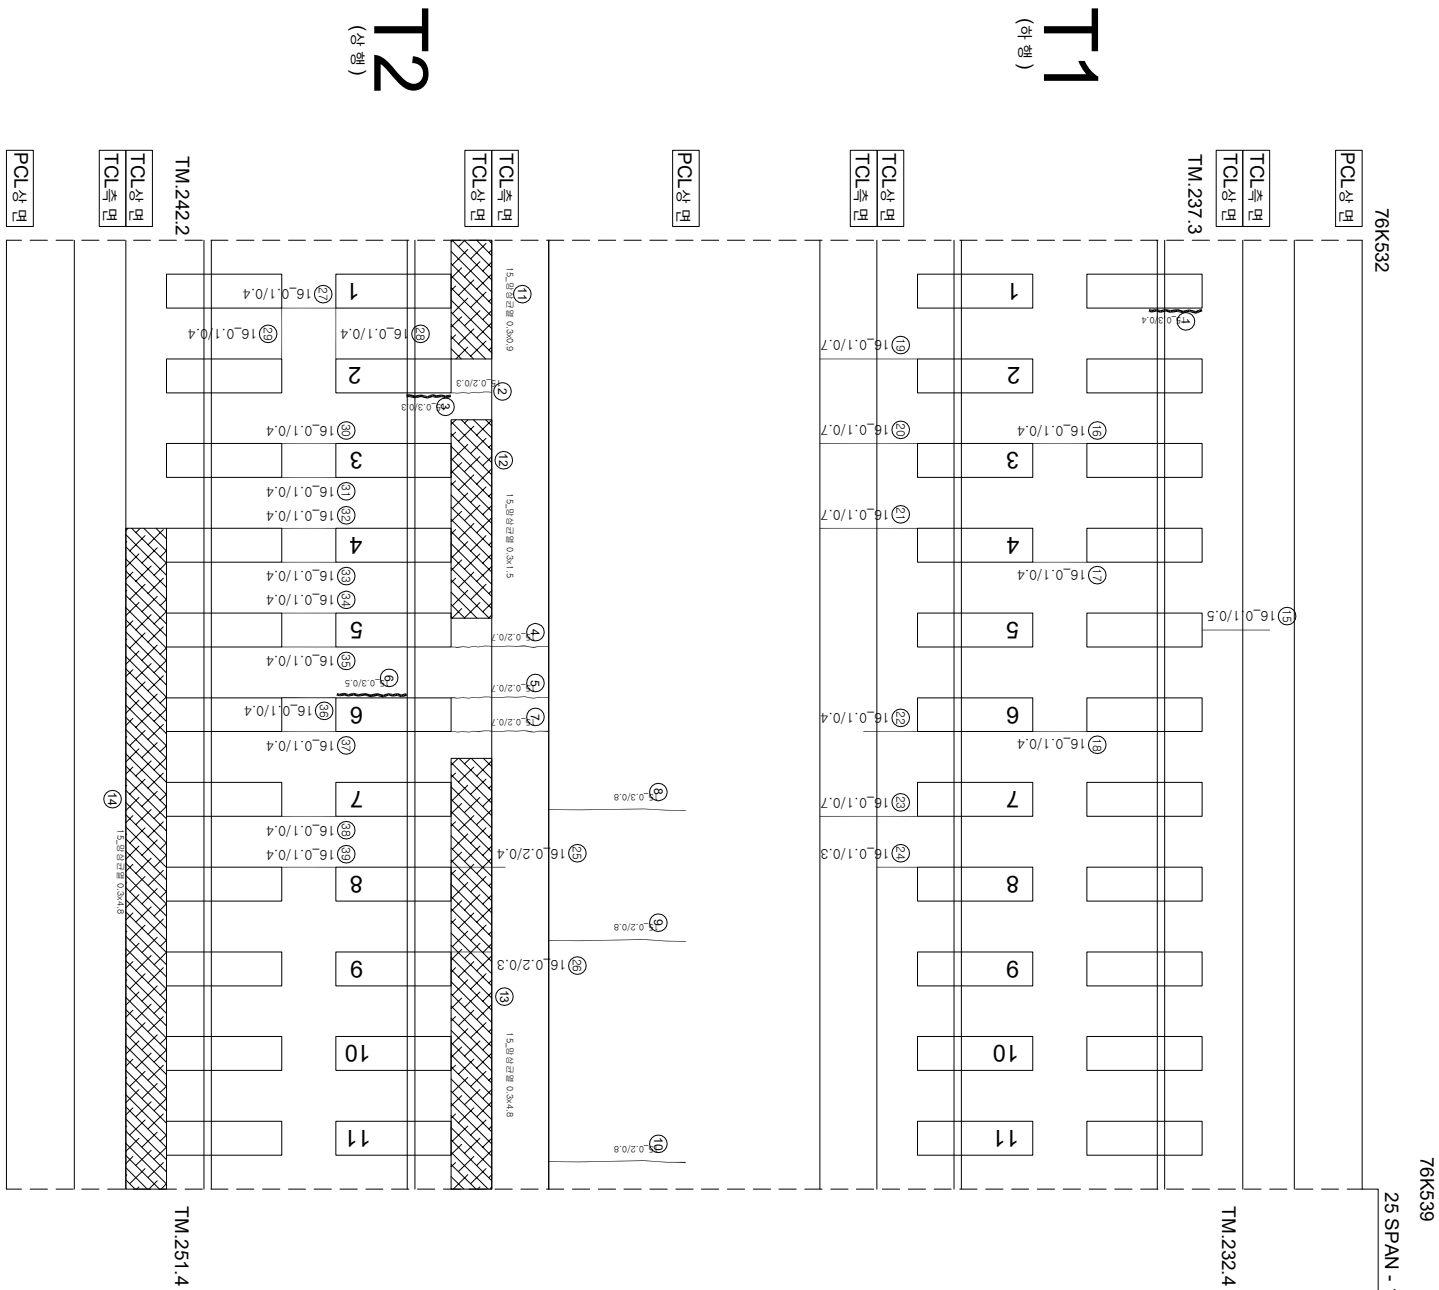

구분	순상	목	연광	비고	구분	순상	목	연광	비고
1	강제복근열	0.3	mm	0.4	m	55			
2	근열	0.2	mm	0.3	m	56			
3	강제복근열	0.3	mm	0.3	m	57			
4	근열	0.2	mm	0.7	m	58			
5	근열	0.2	mm	0.7	m	59			
6	강제복근열	0.3	mm	0.5	m	60			
7	근열	0.2	mm	0.7	m	61			
8	근열	0.3	mm	0.8	m	62			
9	근열	0.2	mm	0.8	m	63			
10	근열	0.2	mm	0.8	m	64			
11	양상근열	0.3	m	0.9	m	65			
12	양상근열	0.3	m	1.5	m	66			
13	양상근열	0.3	m	4.8	m	67			
14	양상근열	0.3	m	4.8	m	68			
15	근열	0.1	mm	0.5	m	69			
16	근열	0.1	mm	0.4	m	70			
17	근열	0.1	mm	0.4	m	71			
18	근열	0.1	mm	0.4	m	72			
19	근열	0.1	mm	0.7	m	73			
20	근열	0.1	mm	0.7	m	74			
21	근열	0.1	mm	0.7	m	75			
22	근열	0.1	mm	0.4	m	76			
23	근열	0.1	mm	0.7	m	77			
24	근열	0.1	mm	0.3	m	78			
25	근열	0.2	mm	0.4	m	79			
26	근열	0.2	mm	0.3	m	80			
27	근열	0.1	mm	0.4	m	81			
28	근열	0.1	mm	0.4	m	82			
29	근열	0.1	mm	0.4	m	83			
30	근열	0.1	mm	0.4	m	84			
31	근열	0.1	mm	0.4	m	85			
32	근열	0.1	mm	0.4	m	86			
33	근열	0.1	mm	0.4	m	87			
34	근열	0.1	mm	0.4	m	88			
35	근열	0.1	mm	0.4	m	89			
36	근열	0.1	mm	0.4	m	90			
37	근열	0.1	mm	0.4	m	91			
38	근열	0.1	mm	0.4	m	92			
39	근열	0.1	mm	0.4	m	93			
40					94				
41					95				
42					96				
43					97				
44					98				
45					99				
46					100				
47					101				
48					102				
49					103				
50					104				
51					105				
52					106				
53					107				
54					108				

[illegible]