


호남고속선 중리교_128 (76.574~76.581km, S26-2)

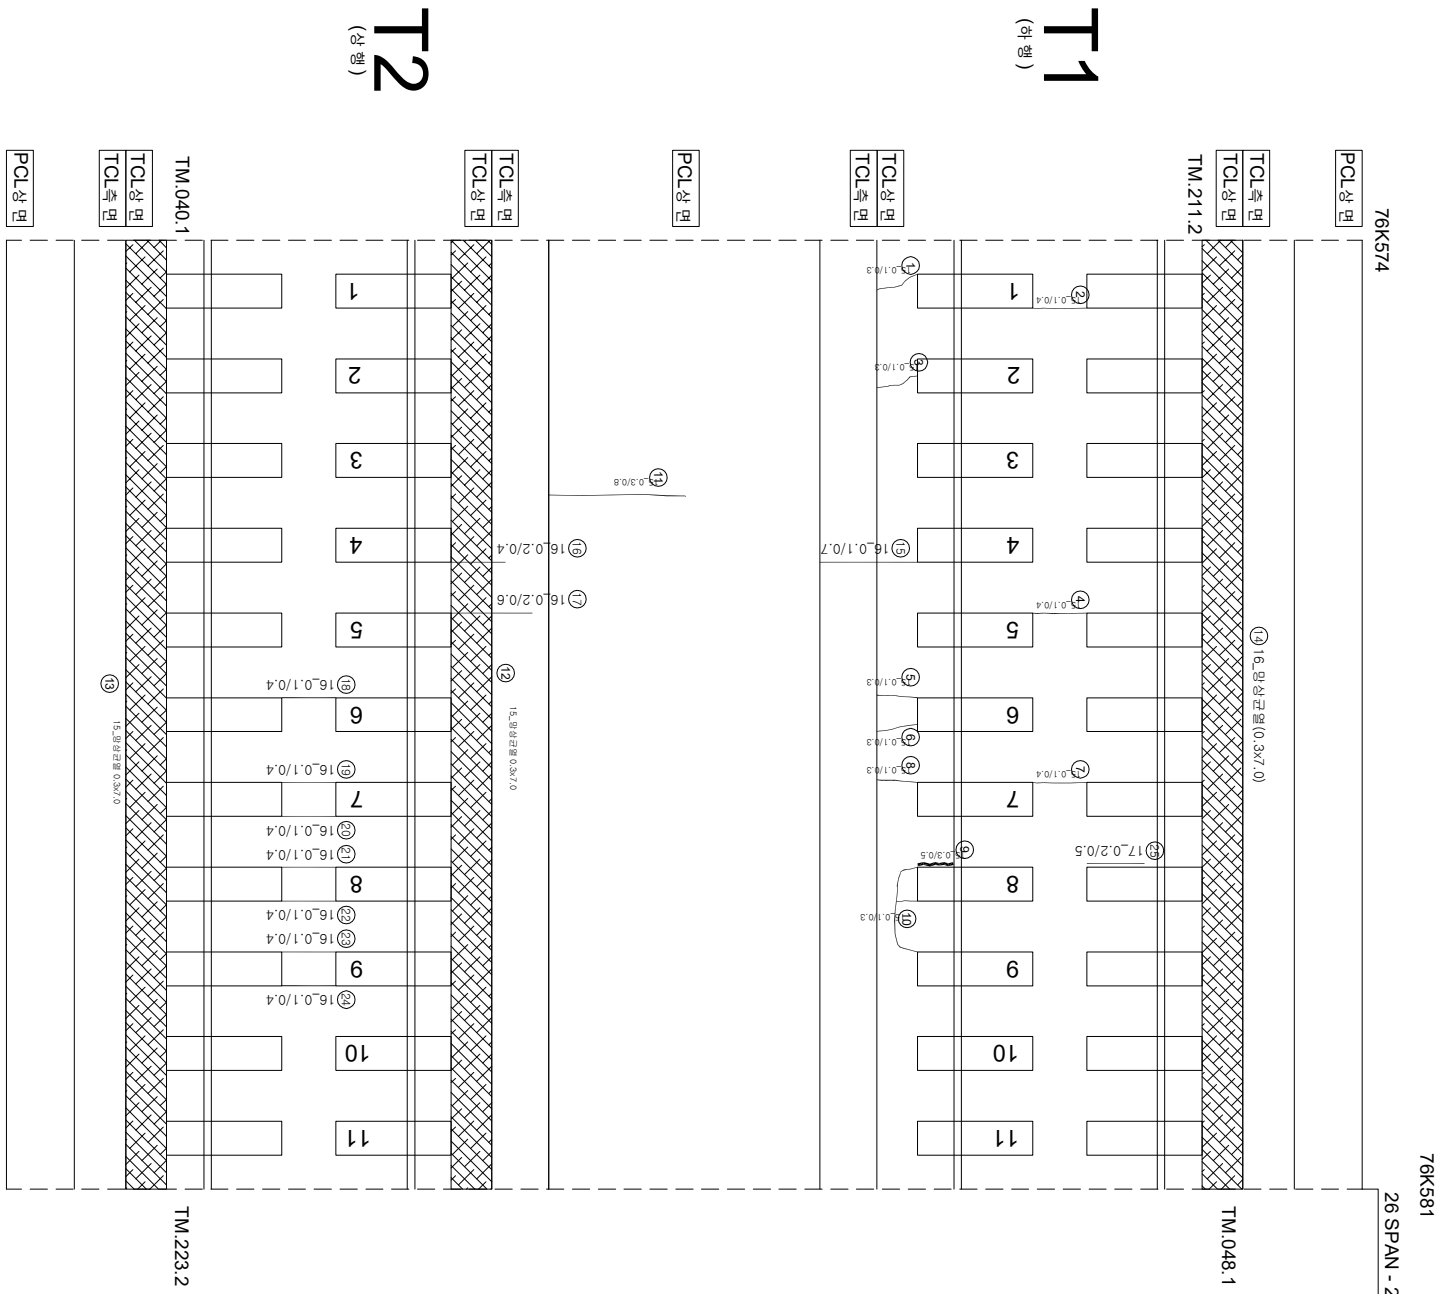

구분	순상	목	연장	비고	구분	순상	목	연장	비고
1	균열	0.1 mm	0.4 m		55				
2	균열	0.1 mm	0.4 m		56				
3	균열	0.1 mm	0.3 m		57				
4	균열	0.1 mm	0.4 m		58				
5	균열	0.1 mm	0.3 m		59				
6	균열	0.1 mm	0.3 m		60				
7	균열	0.1 mm	0.4 m		61				
8	균열	0.1 mm	0.3 m		62				
9	장래부 균열	0.3 mm	0.5 m		63				
10	균열	0.1 mm	0.3 m		64				
11	균열	0.3 mm	0.8 m		65				
12	연상균열	0.3 m	7.0 m		66				
13	연상균열	0.3 m	7.0 m		67				
14	연상균열	0.3 m	7.0 m		68				
15	균열	0.1 mm	0.7 m		69				
16	균열	0.2 mm	0.4 m		70				
17	균열	0.2 mm	0.6 m		71				
18	균열	0.1 mm	0.4 m		72				
19	균열	0.1 mm	0.4 m		73				
20	균열	0.1 mm	0.4 m		74				
21	균열	0.1 mm	0.4 m		75				
22	균열	0.1 mm	0.4 m		76				
23	균열	0.1 mm	0.4 m		77				
24	균열	0.1 mm	0.4 m		78				
25	장래부 균열	0.2 mm	0.5 m	신규	79				
26					80				
27					81				
28					82				
29					83				
30					84				
31					85				
32					86				
33					87				
34					88				
35					89				
36					90				
37					91				
38					92				
39					93				
40					94				
41					95				
42					96				
43					97				
44					98				
45					99				
46					100				
47					101				
48					102				
49					103				
50					104				
51					105				
52					106				
53					107				
54					108				

[illegible]